


**FF2H18**

FLOOR TO FLOOR FIRE BARRIER  
 WARNOCK HERSEY # BM/EJH 120-05  
 MAX OPEN 18" [457mm]  
 2 HOUR RATED

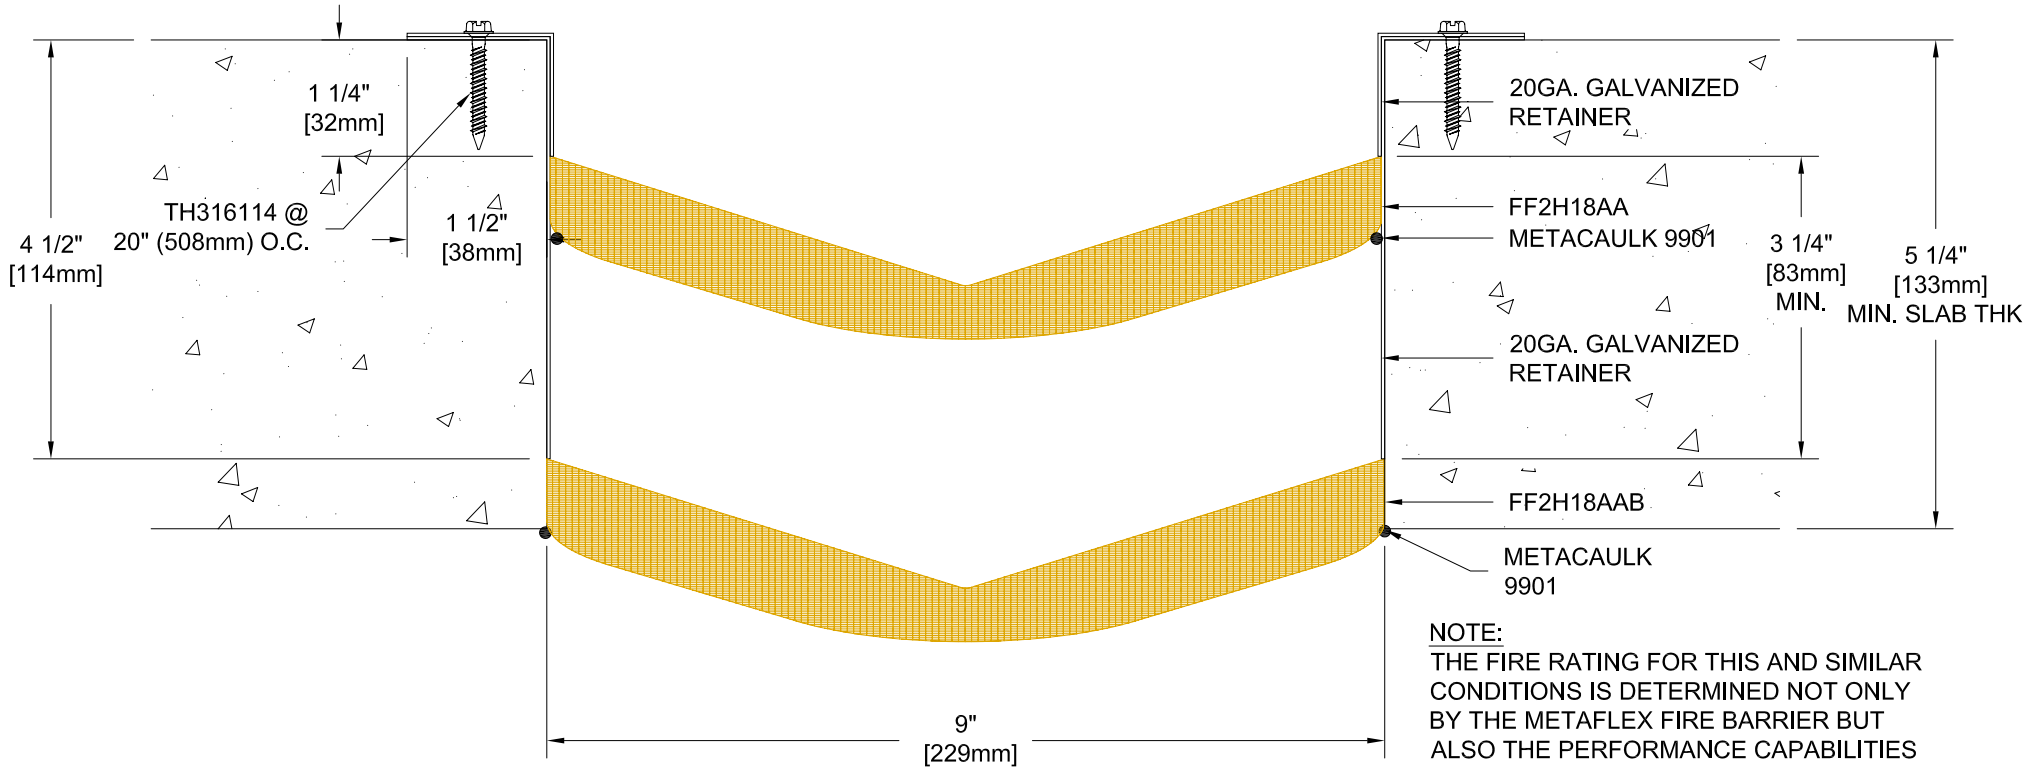

Project

Customer

SO#

Date

Length	Qty.	Color

Page \_\_\_ of \_\_\_

Scale: NTS

The information contained herein is the proprietary property of **BALCO, INC.** No portion of it may be reproduced by any means or used in any form except for the purpose for which it was furnished. All rights of design and invention are hereby reserved.



2626 S. Sheridan PO Box 17249  
 Wichita, Kansas 67217-0249 USA  
 P: +1-316-945-9328 F: +1-316-945-0789