


NBRL-3.5-7x1 1/8" g
 NO-BUMP FLOOR TO WALL SYSTEM
 w/RECESS FOR 1/8" (3mm) VCT
 MILL FINISH ALUMINUM EXTRUSIONS
 MILL FINISH ALUMINUM PLATE
 w/45MIL EPDM WATER BARRIER
 50% MOVEMENT

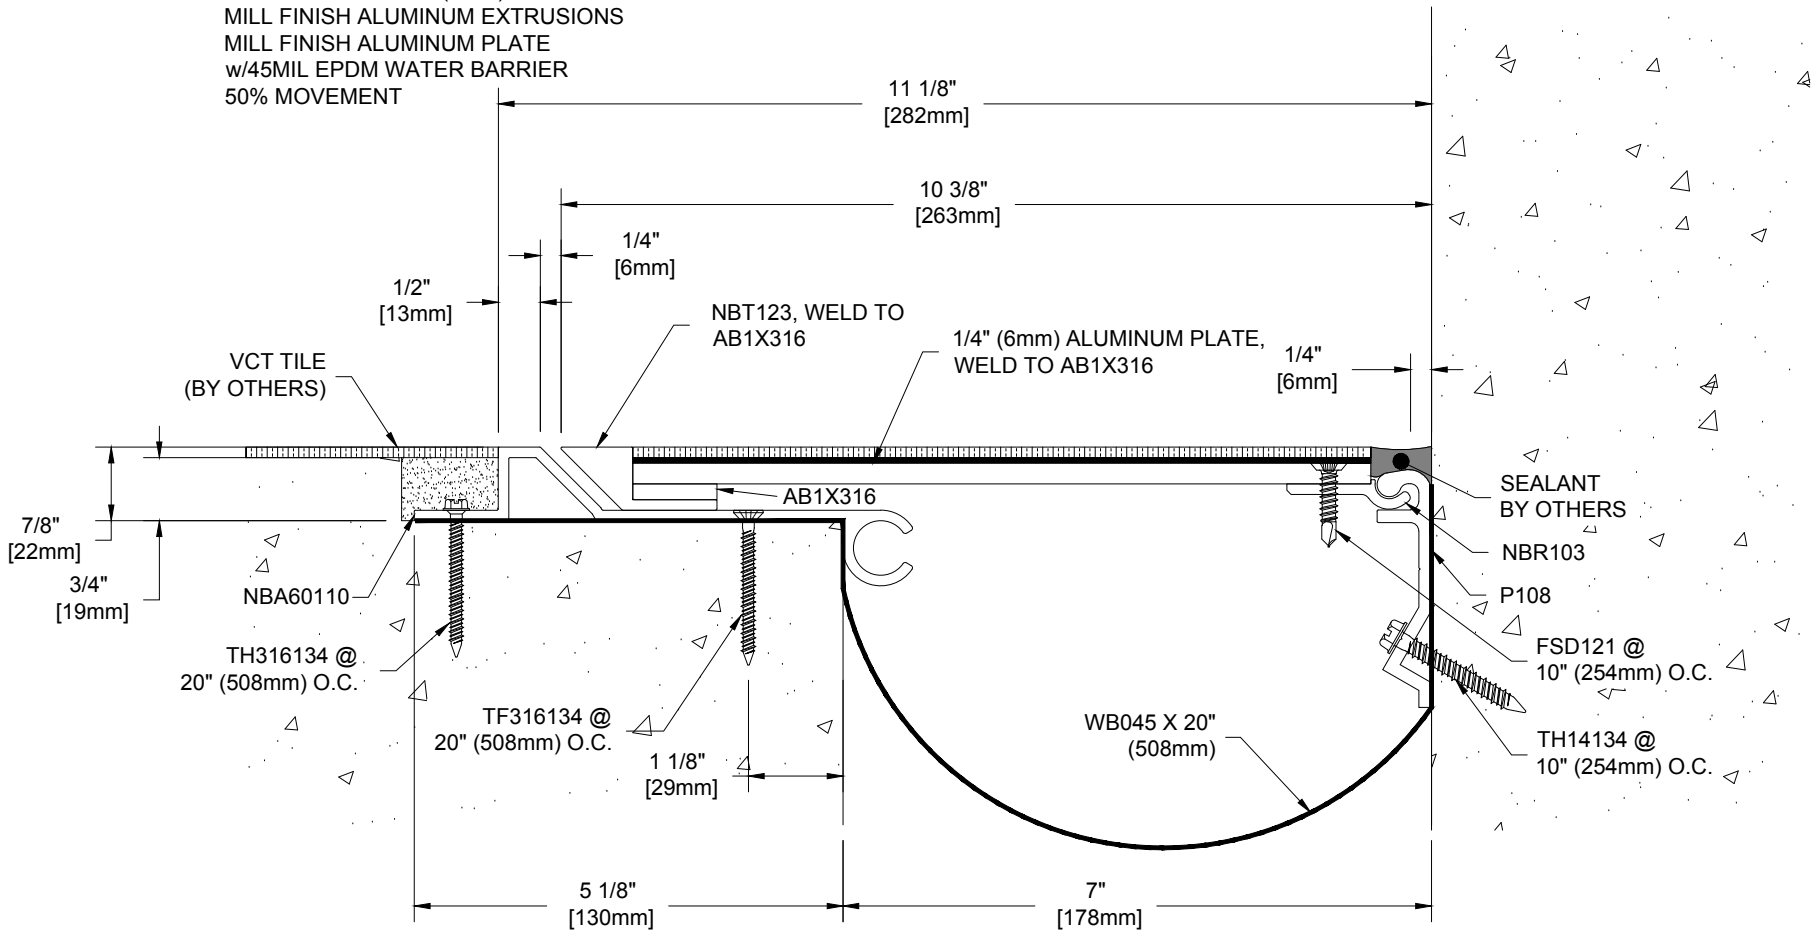

NOTE:
 FOR WATER BARRIER - APPLY A MASTIC SETTING
 BED, BY OTHERS

Project:
Customer:
SO#
Date:
Page ___ of ___
Scale: NTS

Length	Qty.	Color

Drawn By: HRS



A CSW Industrials Company

The information contained herein is the proprietary property of BALCO®. No portion of it may be reproduced by any means or used in any form except for the purpose for which it was furnished. All rights of design and invention are hereby reserved.

REV. - 12/04/17