


4010C

ILLUMITREAD™ HANDRAIL STRIP

AVAILABLE IN 12'-0" (3658mm) LENGTHS WITH FORMED RADIUS TO SUITED FOR HANDRAILS WITH DIAMETERS BETWEEN 1 1/2" & 2" (BETWEEN 38mm & 51mm)

LISTED IN ACCORDANCE WITH U.L. 1994
MEETS REQUIREMENTS OF IBC: 1025

NOTE: CONSTRUCTION ADHESIVE
(BY OTHERS) REQUIRED FOR INSTALLATION

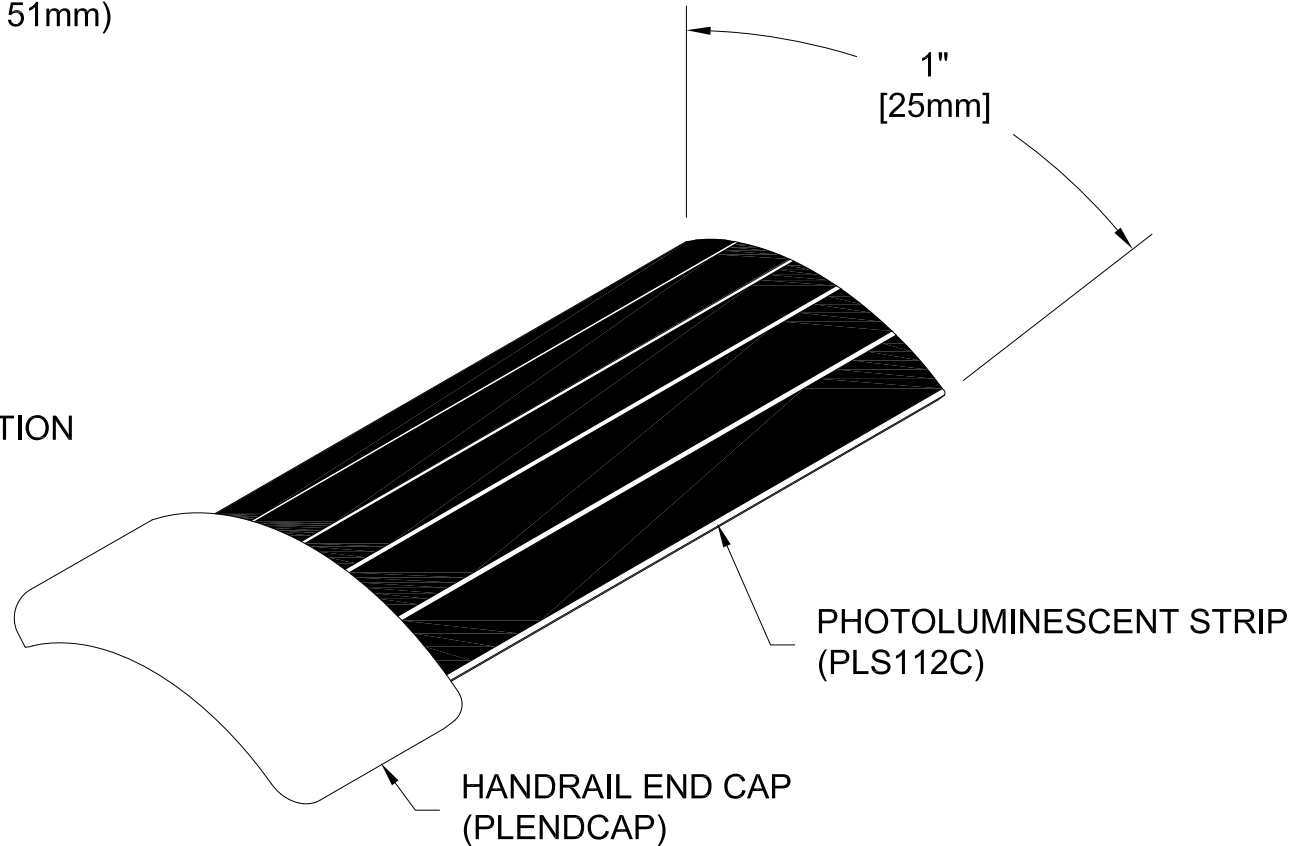

Project:	
Customer:	
SO#	
Date:	
Page ___ of ___	Scale: NTS

Length	Qty.	Color

Drawn By: HRS



A CSW Industrials Company

The information contained herein is the proprietary property of BALCO®. No portion of it may be reproduced by any means or used in any form except for the purpose for which it was furnished. All rights of design and invention are hereby reserved.

REV. - 02/19/19