

6FVTP-1-2M


FLOOR TO WALL SYSTEM

1/8" (3mm) RECESS FOR TILE

MILL FINISH ALUMINUM COVER

MILL FINISH ALUMINUM BASE

50% MOVEMENT

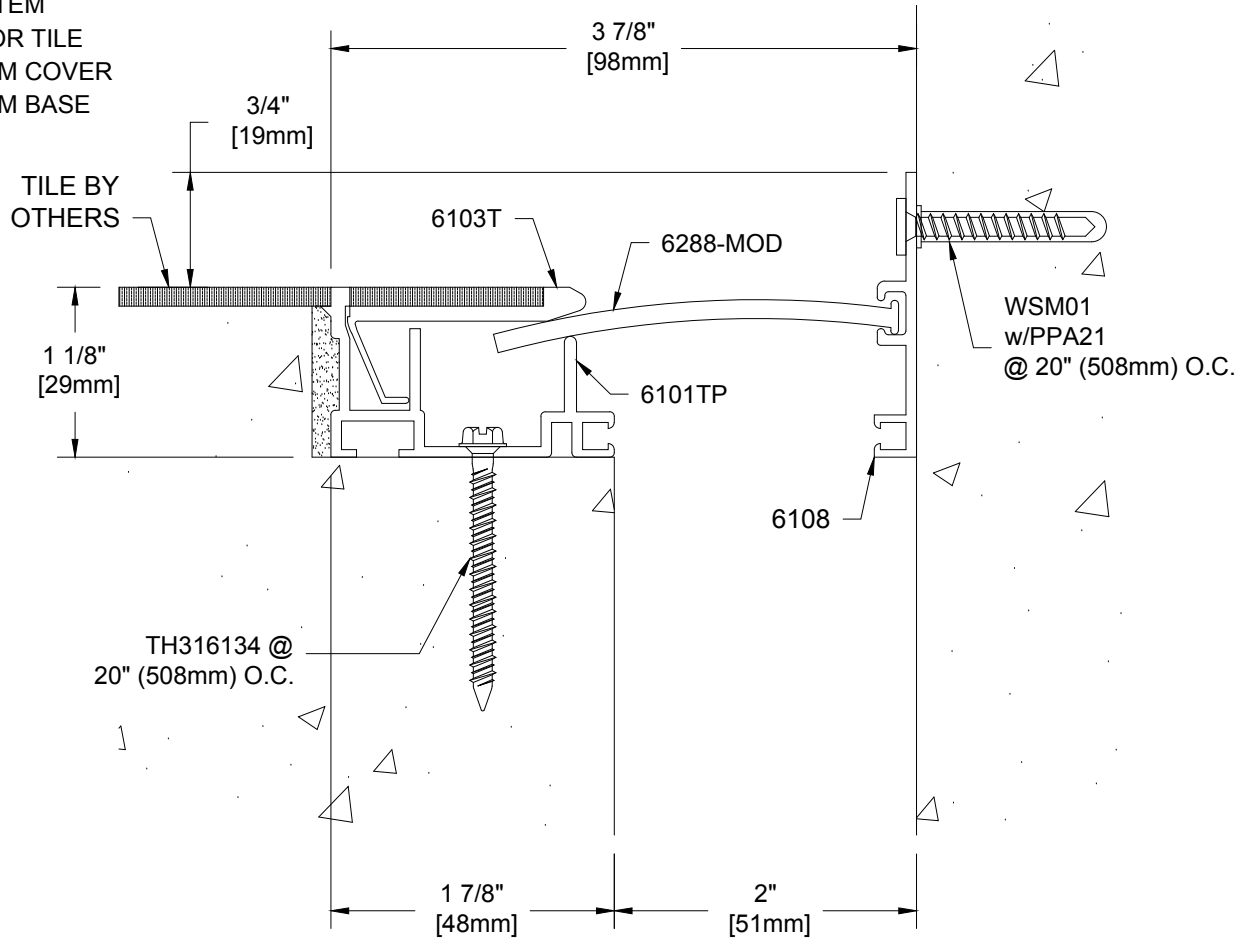

| | |
|-----------------|------------|
| Project: | |
| Customer: | |
| SO# | |
| Date: | |
| Page ___ of ___ | Scale: NTS |

| Length | Qty. | Color |
|--------|------|-------|
| | | |
| | | |
| | | |
| | | |

Drawn By: HRS



A CSW Industrials Company

The information contained herein is the proprietary property of BALCO®. No portion of it may be reproduced by any means or used in any form except for the purpose for which it was furnished. All rights of design and invention are hereby reserved.

REV. - 08/03/18