


6FVTP-2g

FLOOR TO WALL SYSTEM

- 1/8" (3mm) RECESS FOR TILE
- MILL FINISH ALUMINUM COVER
- MILL FINISH ALUMINUM BASE
- w/45MIL EPDM WATER BARRIER
- 100% MOVEMENT

FOR OFFICE USE ONLY

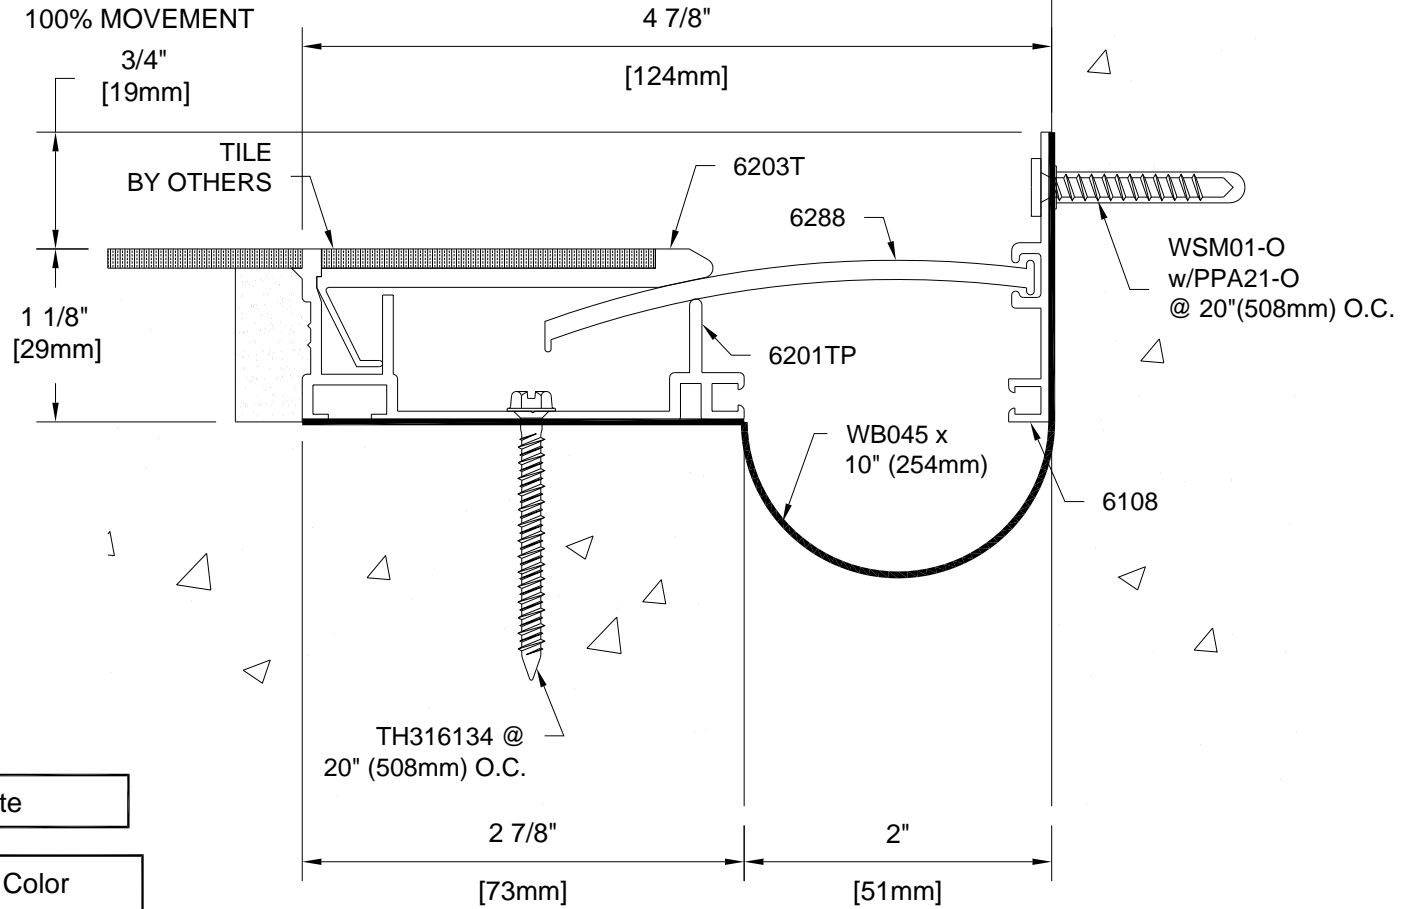

Project _____

Customer _____

SO# _____

Date _____

Length	Qty.	Color
_____	_____	_____
_____	_____	_____
_____	_____	_____
_____	_____	_____

Page _____ of _____

Scale: NTS

1/23/03



2626 S. Sheridan PO Box 17249
 Wichita, Kansas 67217-0249 USA
 P: +1-316-945-9328 F: +1-316-945-0789