


# 75FP-2x2g

INTERIOR FLOOR TO FLOOR SYSTEM  
 MILL FINISH ALUMINUM BASE  
 w/45MIL EPDM WATERBARRIER  
 APPROXIMATELY 25% MOVEMENT

COLOR:  
 FILLER COLORS AVAILABLE:  
 BLACK, GRAY, TAN, OR BRONZE  
 PLEASE SPECIFY  
 NOTE: ONLY BLACK IS UV  
 RESISTANT (FOR EXTERIOR USE)

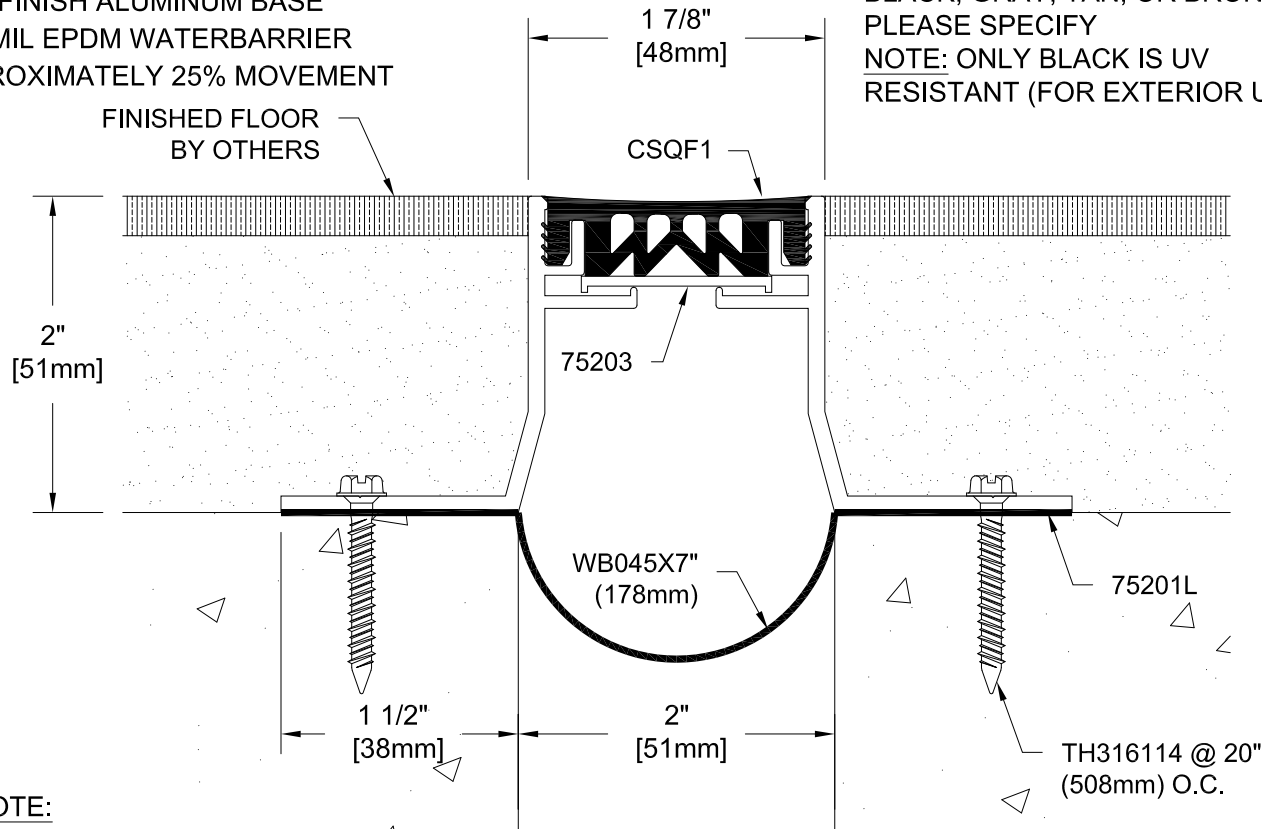

NOTE:  
 FOR WATER BARRIER - APPLY A  
 MASTIC SETTING BED, BY OTHERS

|                 |            |
|-----------------|------------|
| Project:        |            |
| Customer:       |            |
| SO#             |            |
| Date:           |            |
| Page ___ of ___ | Scale: NTS |

| Length | Qty. | Color |
|--------|------|-------|
|        |      |       |
|        |      |       |
|        |      |       |
|        |      |       |

Drawn By: TSH



A CSW Industrials Company

The information contained herein is the proprietary property of BALCO, INC. No portion of it may be reproduced by any means or used in any form except for the purpose for which it was furnished. All rights of design and invention are hereby reserved.

REV. - 08/08/16