


CS-250 to 400

CHAMBERED SEAL SYSTEM

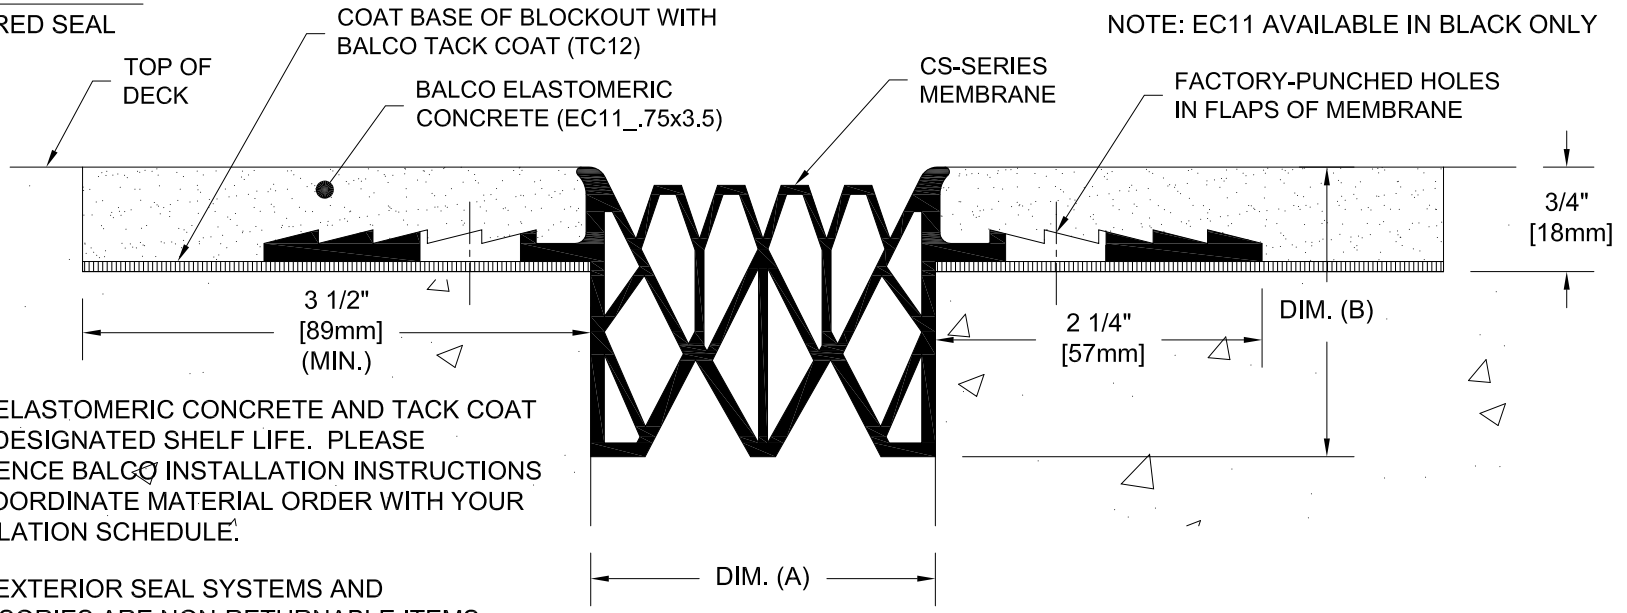

COLORS
 CS SERIES SEAL: AVAILABLE IN BLACK ONLY
 NOTE: EC11 AVAILABLE IN BLACK ONLY

NOTE: ELASTOMERIC CONCRETE AND TACK COAT HAS A DESIGNATED SHELF LIFE. PLEASE REFERENCE BALCO INSTALLATION INSTRUCTIONS AND COORDINATE MATERIAL ORDER WITH YOUR INSTALLATION SCHEDULE.

NOTE: EXTERIOR SEAL SYSTEMS AND ACCESSORIES ARE NON-RETURNABLE ITEMS. PLEASE BE SURE TO FIELD VERIFY JOINT SIZE AND LENGTHS BEFORE RELEASING YOUR ORDER FOR FABRICATION.

MODEL	TOTAL	JOINT OPENING			INSTALLATION SIZE		DEPTH
	MOVEMENT	NOMINAL (A)	MIN (A)	MAX (A)	MIN.	MAX.	DIM (B)
CS-250	1 1/2" (38mm)	1 1/2" (38mm)	1" (25mm)	2 1/2" (64mm)	1 1/4" (32mm)	2" (51mm)	2" (50mm)
CS-325	2" (51mm)	2" (51mm)	1 1/4" (32mm)	3 1/4" (83mm)	1 3/4" (44mm)	2 3/4" (70mm)	2 5/8" (67mm)
CS-400	2 1/2" (64mm)	2 1/2" (64mm)	1 1/2" (38mm)	4" (102mm)	2" (51mm)	3 1/2" (89mm)	3" (76mm)

Project: _____

Customer: _____

SO# _____

Date: _____

Page ____ of ____

Scale: NTS

Length	Qty.	Color
_____	_____	_____
_____	_____	_____
_____	_____	_____
_____	_____	_____

Drawn By: RJT

The information contained herein is the proprietary property of **BALCO, INC.** No portion of it may be reproduced by any means or used in any form except for the purpose for which it was furnished. All rights of design and invention are hereby reserved.



2626 S. Sheridan PO Box 17249
 Wichita, Kansas 67217-0249 USA
 P: +1-316-945-9328 F: +1-316-945-0789

REV. - 12/16/15