


CSL-250 to 400
CHAMBERED SEAL SERIES

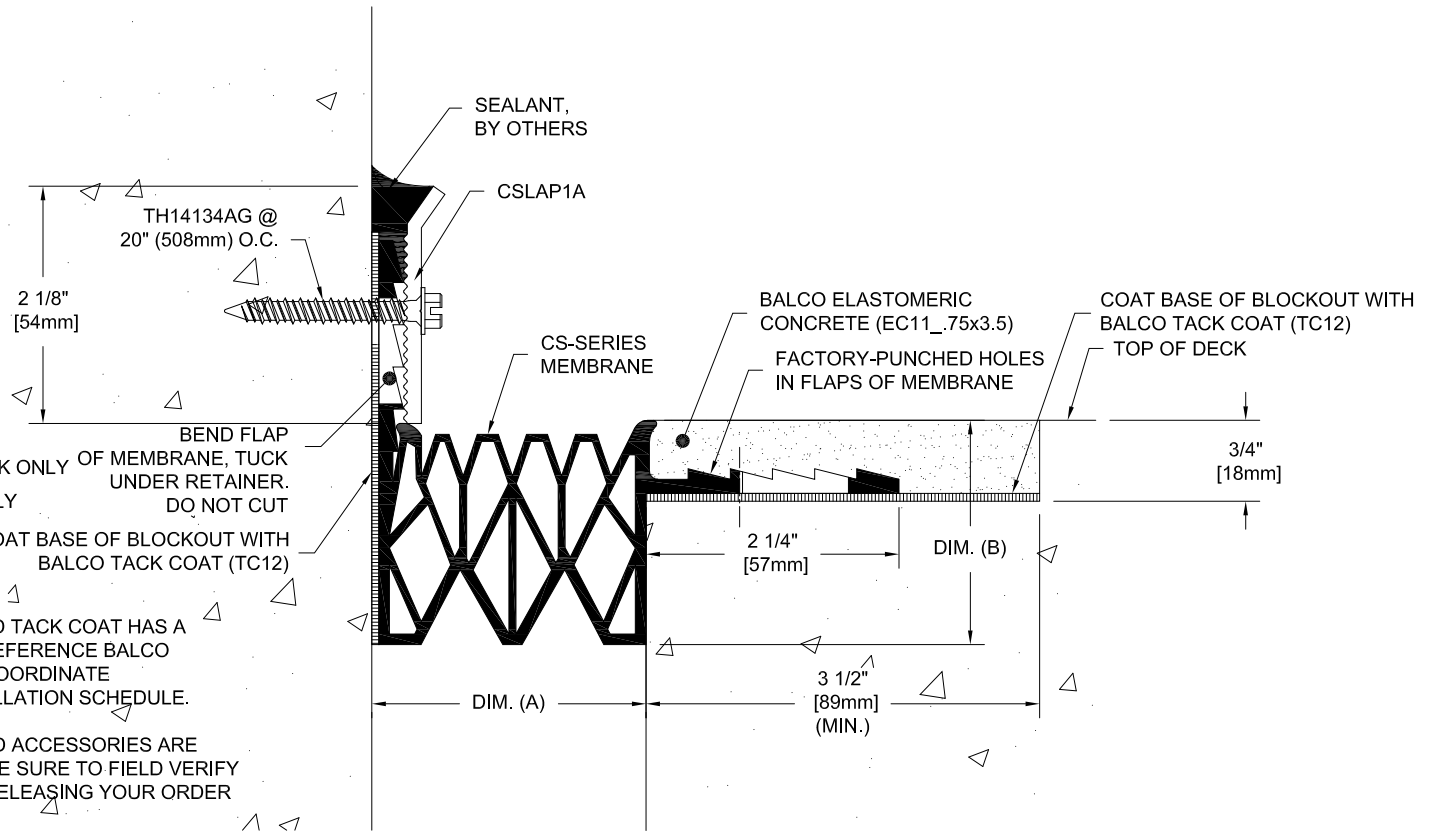

COLORS

CS SERIES SEAL: AVAILABLE IN BLACK ONLY OF MEMBRANE, TUCK UNDER RETAINER. DO NOT CUT
NOTE: EC11 AVAILABLE IN BLACK ONLY

COAT BASE OF BLOCKOUT WITH BALCO TACK COAT (TC12)

NOTE: ELASTOMERIC CONCRETE AND TACK COAT HAS A DESIGNATED SHELF LIFE. PLEASE REFERENCE BALCO INSTALLATION INSTRUCTIONS AND COORDINATE MATERIAL ORDER WITH YOUR INSTALLATION SCHEDULE.

NOTE: EXTERIOR SEAL SYSTEMS AND ACCESSORIES ARE NON-RETURNABLE ITEMS. PLEASE BE SURE TO FIELD VERIFY JOINT SIZE AND LENGTHS BEFORE RELEASING YOUR ORDER FOR FABRICATION.

MODEL	TOTAL	JOINT OPENING			INSTALLATION SIZE		DEPTH
	MOVEMENT	NOMINAL (A)	MIN (A)	MAX (A)	MIN.	MAX.	DIM (B)
CSL-250	1 1/2" (38mm)	1 1/2" (38mm)	1" (25mm)	2 1/2" (64mm)	1 1/4" (32mm)	2" (51mm)	2" (50mm)
CSL-325	2" (51mm)	2" (51mm)	1 1/4" (32mm)	3 1/4" (83mm)	1 3/4" (44mm)	2 3/4" (70mm)	2 5/8" (67mm)
CSL-400	2 1/2" (64mm)	2 1/2" (64mm)	1 1/2" (38mm)	4" (102mm)	2" (51mm)	3 1/2" (89mm)	3" (76mm)

Project: _____

Customer: _____

SO# _____

Date: _____

Page ___ of ___ Scale: NTS

Length	Qty.	Color

Drawn By: HRS



A CSW Industrials Company

The information contained herein is the proprietary property of BALCO®. No portion of it may be reproduced by any means or used in any form except for the purpose for which it was furnished. All rights of design and invention are hereby reserved.

REV. 07/20/18