



FM2R-C-AAF

RECESSED FLOOR MAT
 CLEAR ANODIZED FINISH ALUMINUM TREAD RAILS
 w/CARPET INSERT**
 w/ALUMINUM ANGLE FRAME

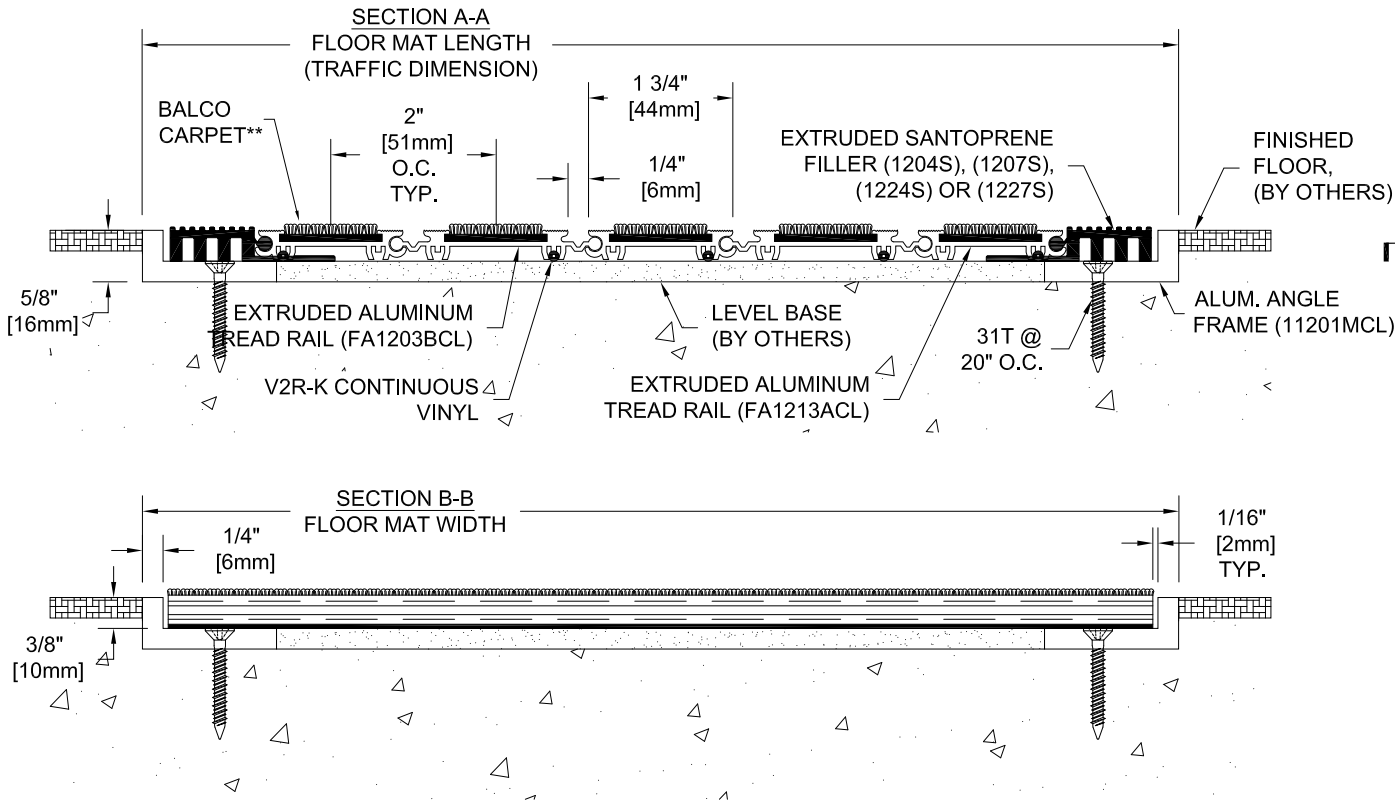

SECTION VIEW

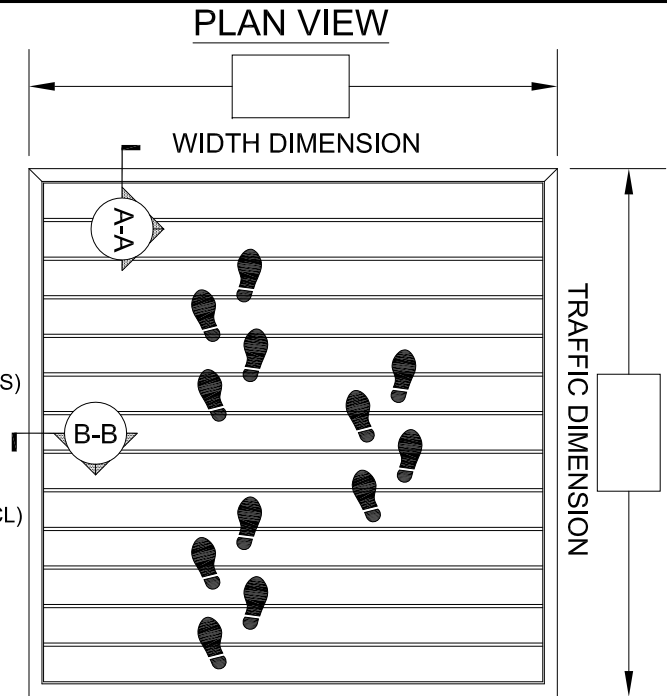

DUE TO SIZE, MAT MAY BE SHIPPED IN MULTIPLE SECTIONS;
 INDICATE SPLIT LOCATION IF REQ'D.

Aluminum Finish:

Carpet**/Vinyl/Abrasive Color:
 (See Color Selectors)

** CARPET TYPES: STANDARD AND HEAVY DUTY (ADDITIONAL CHARGE)

Perimeter or Hinge Vinyl Color:
 (Black/Gray/Bronze)

Qty.:

Project:	
Customer:	
SO#	
Date:	
Page ___ of ___	Scale: NTS

Length	Qty.	Color

Drawn By: RJT



BALCO INC
 2626 S. Sheridan PO Box 17249
 Wichita, Kansas 67217-0249 USA
 P: +1-316-945-9328 F: +1-316-945-0789

REV. - 12/04/15