



FMR-A
 RECESSED FLOOR MAT
 MILL FINISH ALUMINUM TREAD RAILS
 w/ABRASIVE INSERTS
 w/MODIFIED ANCHORS

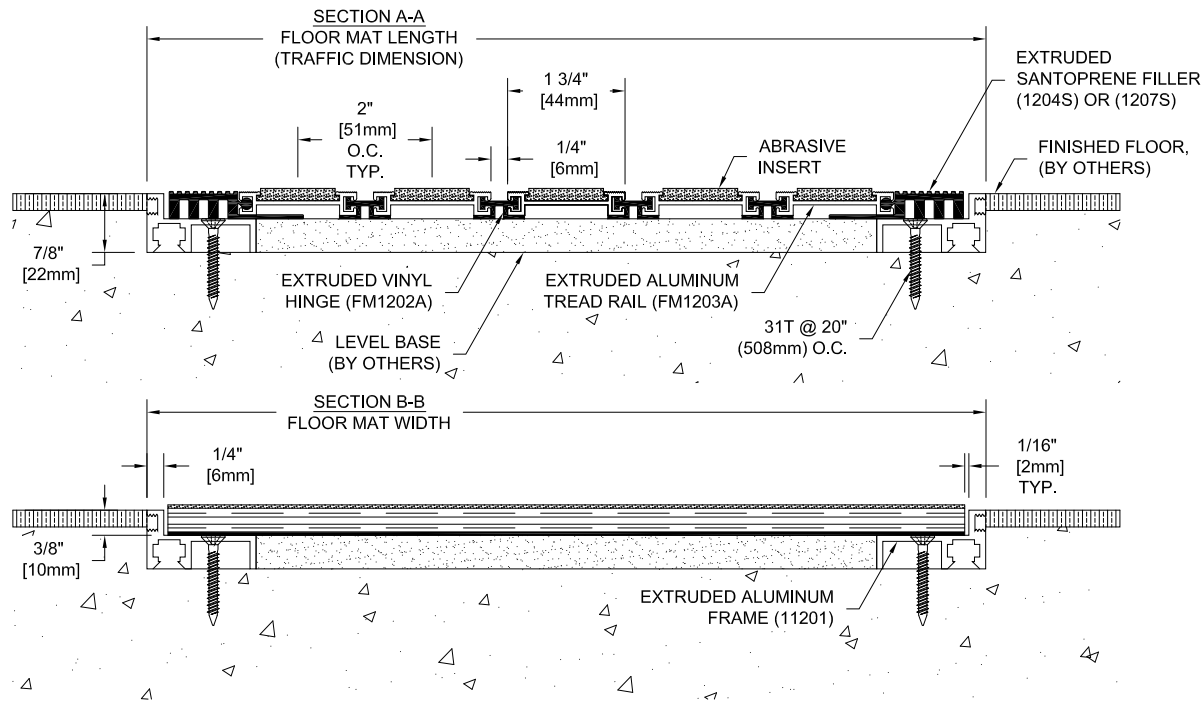

SECTION VIEW

PLAN VIEW

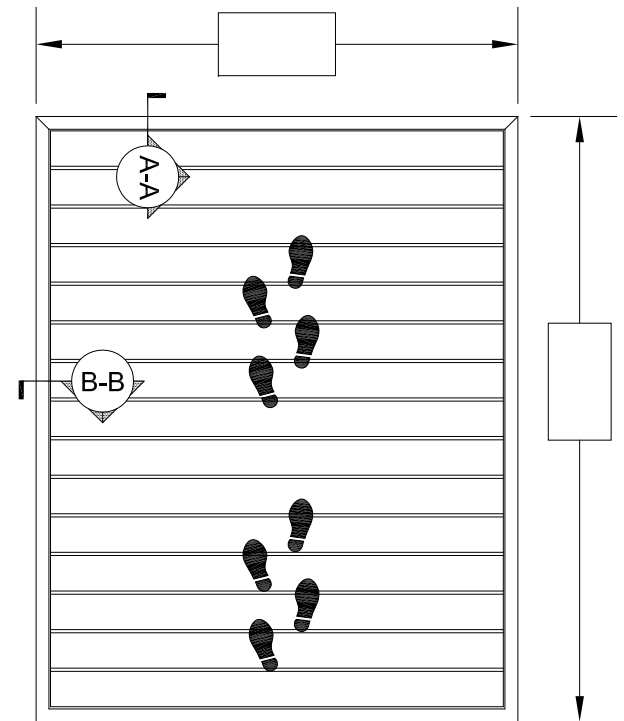

DUE TO SIZE, MAT MAY BE SHIPPED IN MULTIPLE SECTIONS;
 INDICATE SPLIT LOCATION IF REQ'D.

Aluminum Finish:

Carpet/Vinyl/Abrasive Color:
 (See Color Selectors)

Perimeter or Hinge Vinyl Color:
 (Black/Gray/Bronze)

Qty.:

Project:	
Customer:	
SO#	
Date:	
Page ___ of ___	Scale: NTS

Length	Qty.	Color

Drawn By: RJT

The information contained herein is the proprietary property of **BALCO, INC.** No portion of it may be reproduced by any means or used in any form except for the purpose for which it was furnished. All rights of design and invention are hereby reserved.



2626 S. Sheridan PO Box 17249
 Wichita, Kansas 67217-0249 USA
 P: +1-316-945-9328 F: +1-316-945-0789

REV. - 2/08/13