
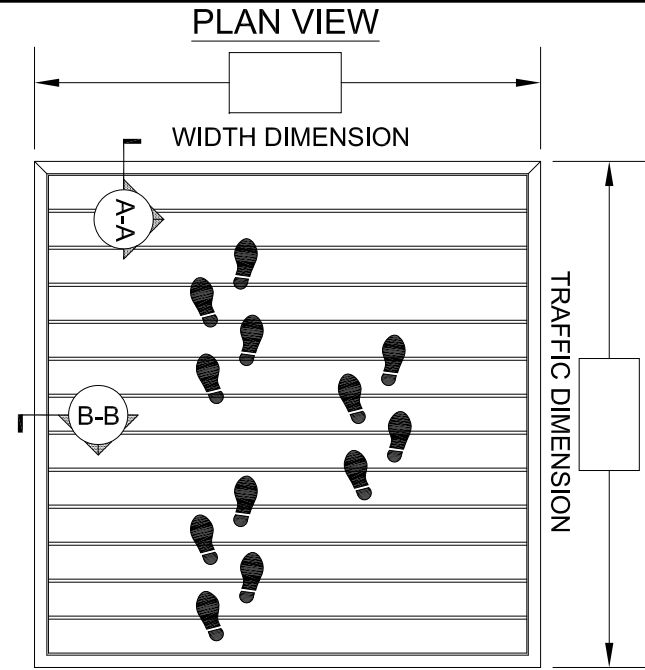


FMR-A
RECESSED FLOOR MAT
MILL FINISH ALUMINUM TREAD RAILS
w/ABRASIVE TREADS

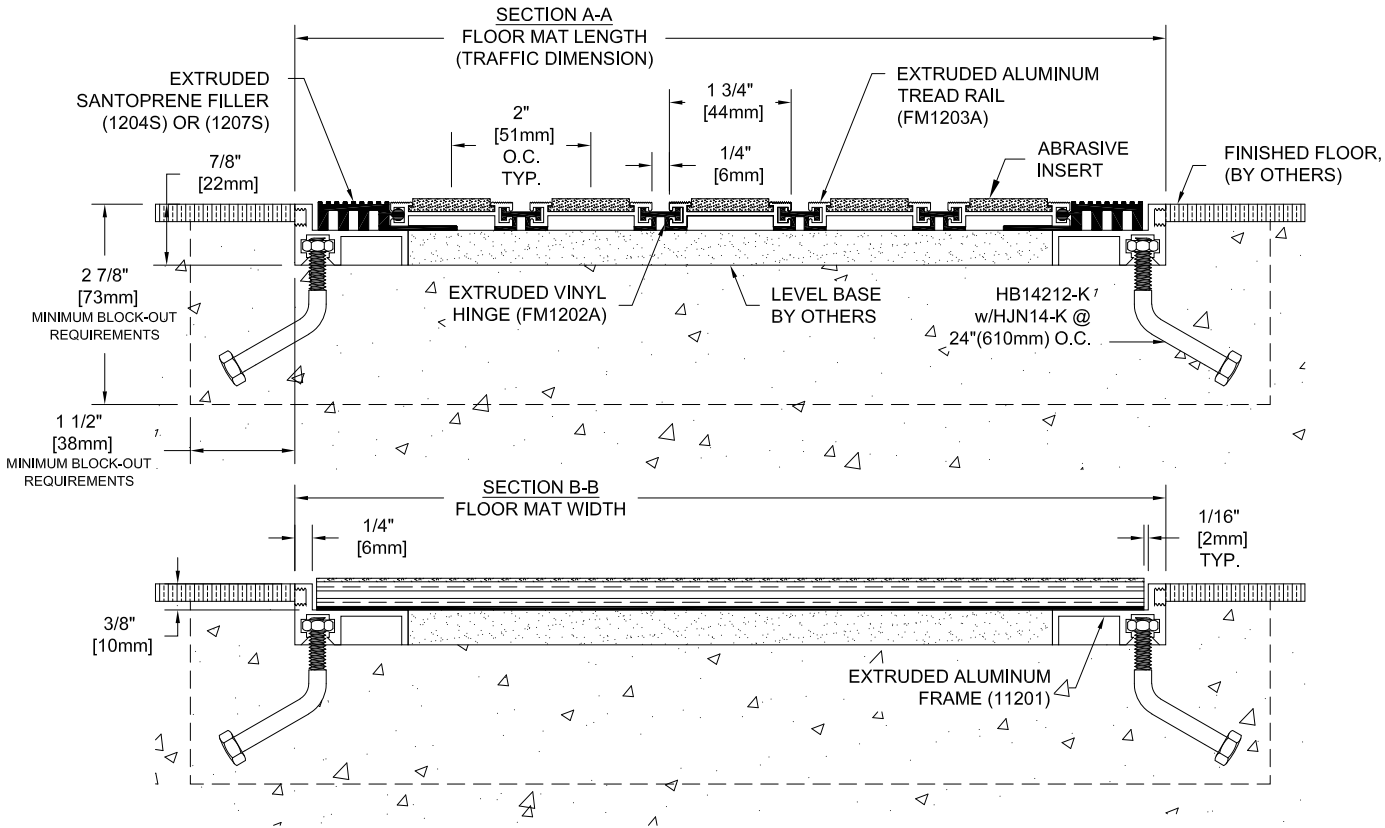

SECTION VIEW

Project:
Customer:
SO#
Date:
Page ___ of ___
Scale: NTS

Length	Qty.	Color

Drawn By: HRS

Aluminum Finish:

Carpet/Vinyl/Abrasive Color:
 (See Color Selectors)

Perimeter or Hinge Vinyl Color:
 (Black/Gray/Bronze)

Qty.:

DUE TO SIZE, MAT MAY BE SHIPPED IN MULTIPLE SECTIONS;
 INDICATE SPLIT LOCATION IF REQ'D.



A CSW Industrials Company

The information contained herein is the proprietary property of BALCO®. No portion of it may be reproduced by any means or used in any form except for the purpose for which it was furnished. All rights of design and invention are hereby reserved.

REV. - 02/08/17