
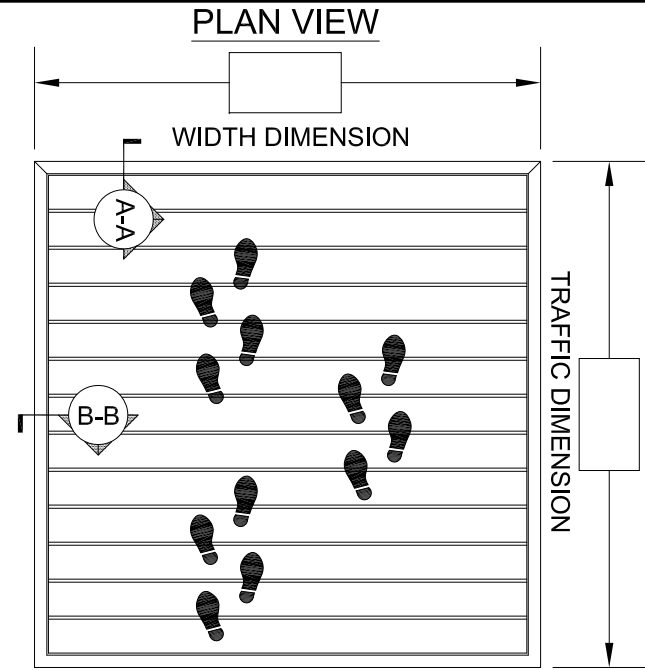


FMR-A
RECESSED FLOOR MAT
MILL FINISH ALUMINUM TREAD RAILS
w/ABRASIVE TREADS

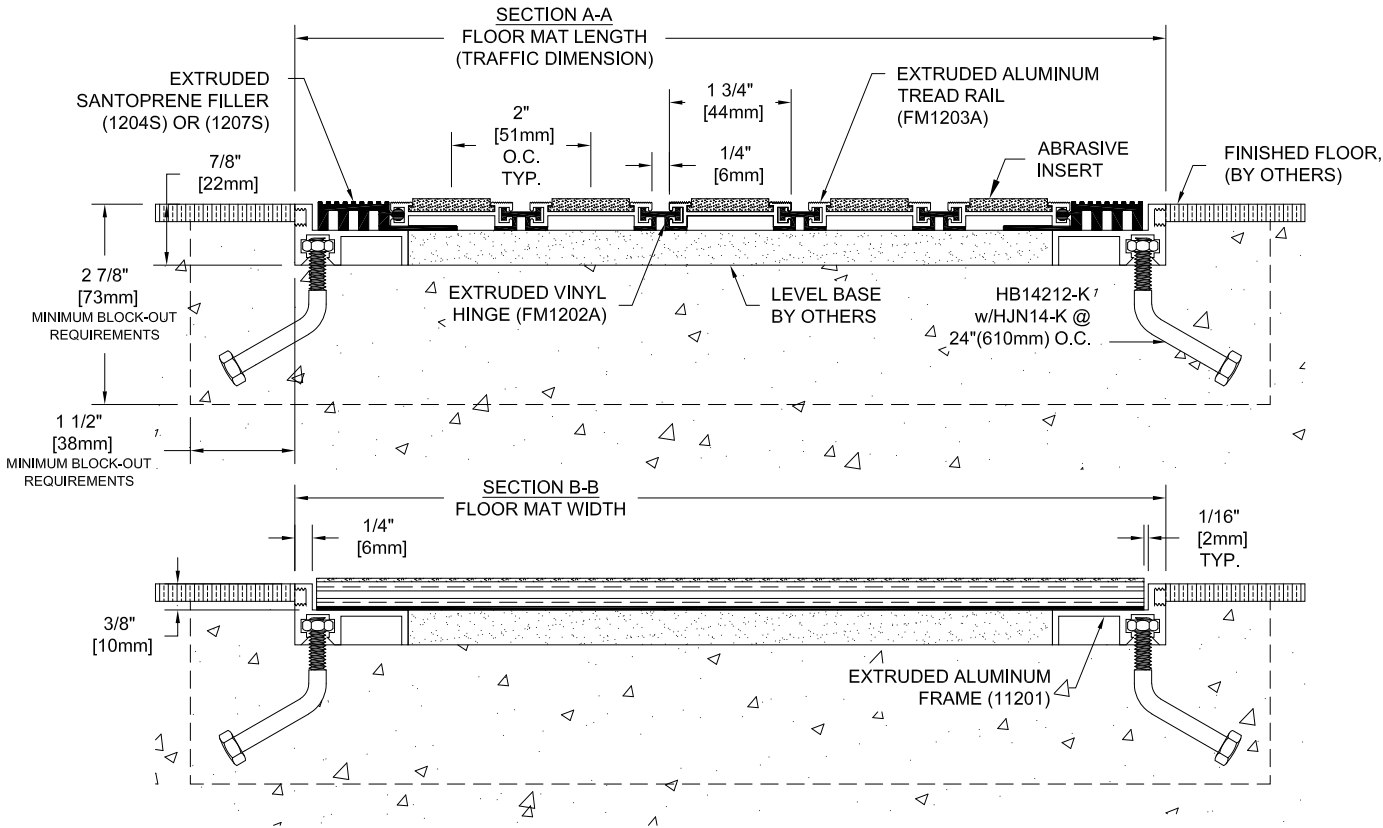

Aluminum Finish:

Carpet/Vinyl/Abrasive Color:
 (See Color Selectors)

Perimeter or Hinge Vinyl Color:
 (Black/Gray/Bronze)

Qty.:

DUE TO SIZE, MAT MAY BE SHIPPED IN MULTIPLE SECTIONS;
 INDICATE SPLIT LOCATION IF REQ'D.

SECTION VIEW

Project: _____

Customer: _____

SO# _____

Date: _____

Page ___ of ___

Scale: NTS

Length	Qty.	Color

Drawn By: HRS



A CSW Industrials Company

The information contained herein is the proprietary property of BALCO®. No portion of it may be reproduced by any means or used in any form except for the purpose for which it was furnished. All rights of design and invention are hereby reserved.

REV. - 02/08/17