



**FMR-D-MOD**

DESIGNER SERIES RECESSED FLOOR MAT  
 MILL FINISH ALUMINUM TREAD RAILS  
 MILL FINISH ALUMINUM FRAME  
 w/ABRASIVE, CARPET, AND HEAVY DUTY CARPET INSERTS  
 w/MODIFIED ANCHORS

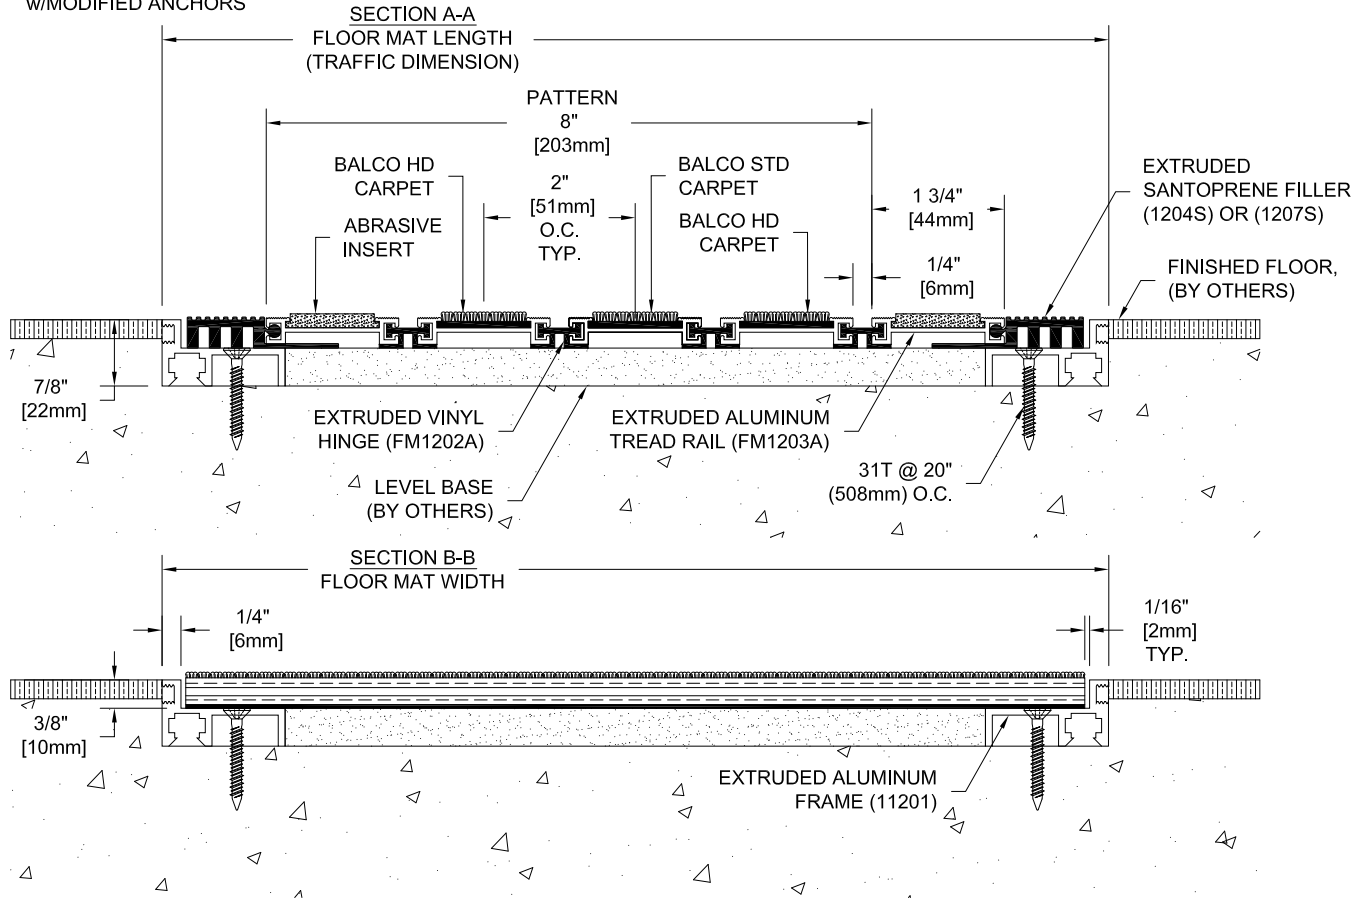

**SECTION VIEW**

**PLAN VIEW**

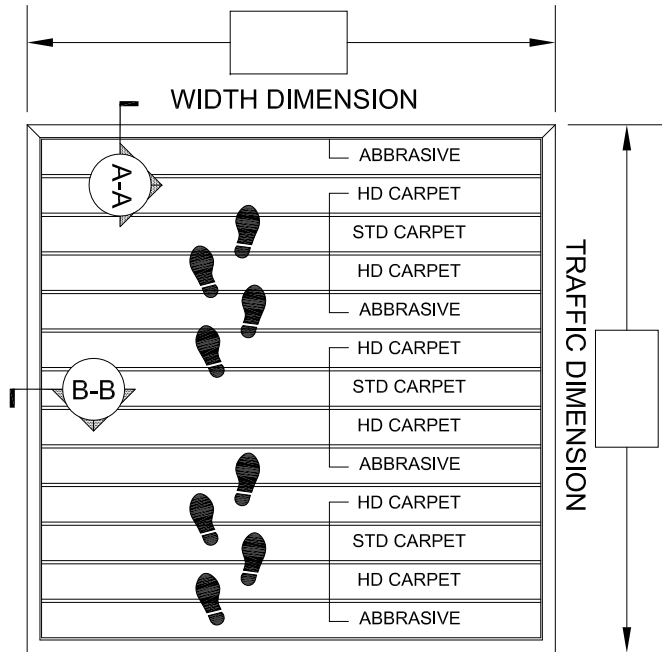

DUE TO SIZE, MAT MAY BE SHIPPED IN MULTIPLE SECTIONS;  
 INDICATE SPLIT LOCATION IF REQ'D.

Aluminum Finish:

Qty.:

Drawn By: RJT

The information contained herein is the proprietary property of **BALCO, INC.** No portion of it may be reproduced by any means or used in any form except for the purpose for which it was furnished. All rights of design and invention are hereby reserved.



2626 S. Sheridan PO Box 17249  
 Wichita, Kansas 67217-0249 USA  
 P: +1-316-945-9328 F: +1-316-945-0789

REV. - 4/01/15

Project:	
Customer:	
SO#	
Date:	
Page ___ of ___	Scale: NTS

Pattern: <input type="checkbox"/> PAINTED DESERT (A: Red Stone, HD Cpt: Coffee Bean, STD Cpt: Burnt Sierra, P.V./H: Bronze ) <input type="checkbox"/> BLUE LAGOON (A: Rare Earth, HD Cpt: Blue Sapphire, STD Cpt: Denim, P.V./H: Black ) <input type="checkbox"/> NIGHT SKY (A: Black Rain, HD Cpt: Black Onyx, STD Cpt: Graphite, P.V./H: Black ) <input type="checkbox"/> WARM CHESTNUT (A: Rare Earth, HD Cpt: Coffee Bean, STD Cpt: Fawn, P.V./H: Bronze )
--