
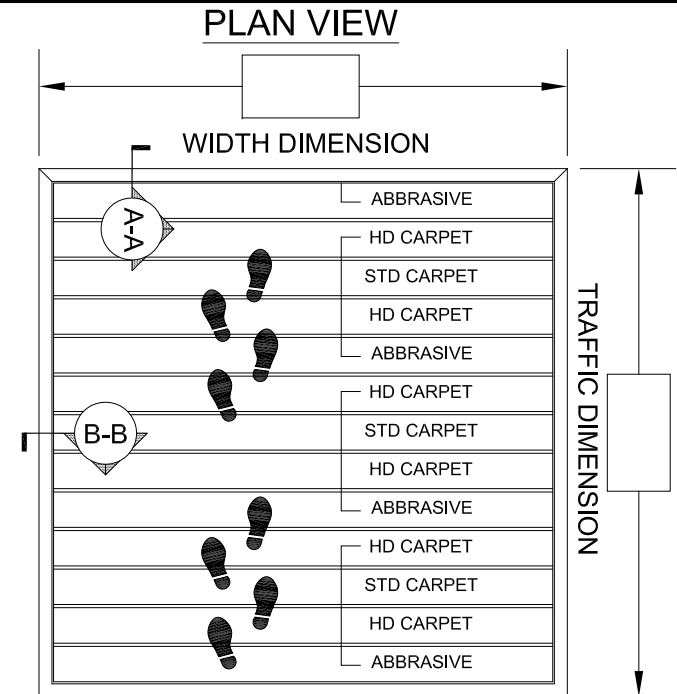


FMR-D-NF-4SV

DESIGNER SERIES RECESSED FLOOR MAT
 MILL FINISH ALUMINUM TREAD RAILS
 w/ABRASIVE, CARPET, AND HEAVY DUTY CARPET INSERTS
 w/NO FRAME
 w/4 SIDE VINYL

Note:
 **Size mat 1/8" (3mm), or 1/16" (2mm) each side,
 smaller than inside pit or frame.

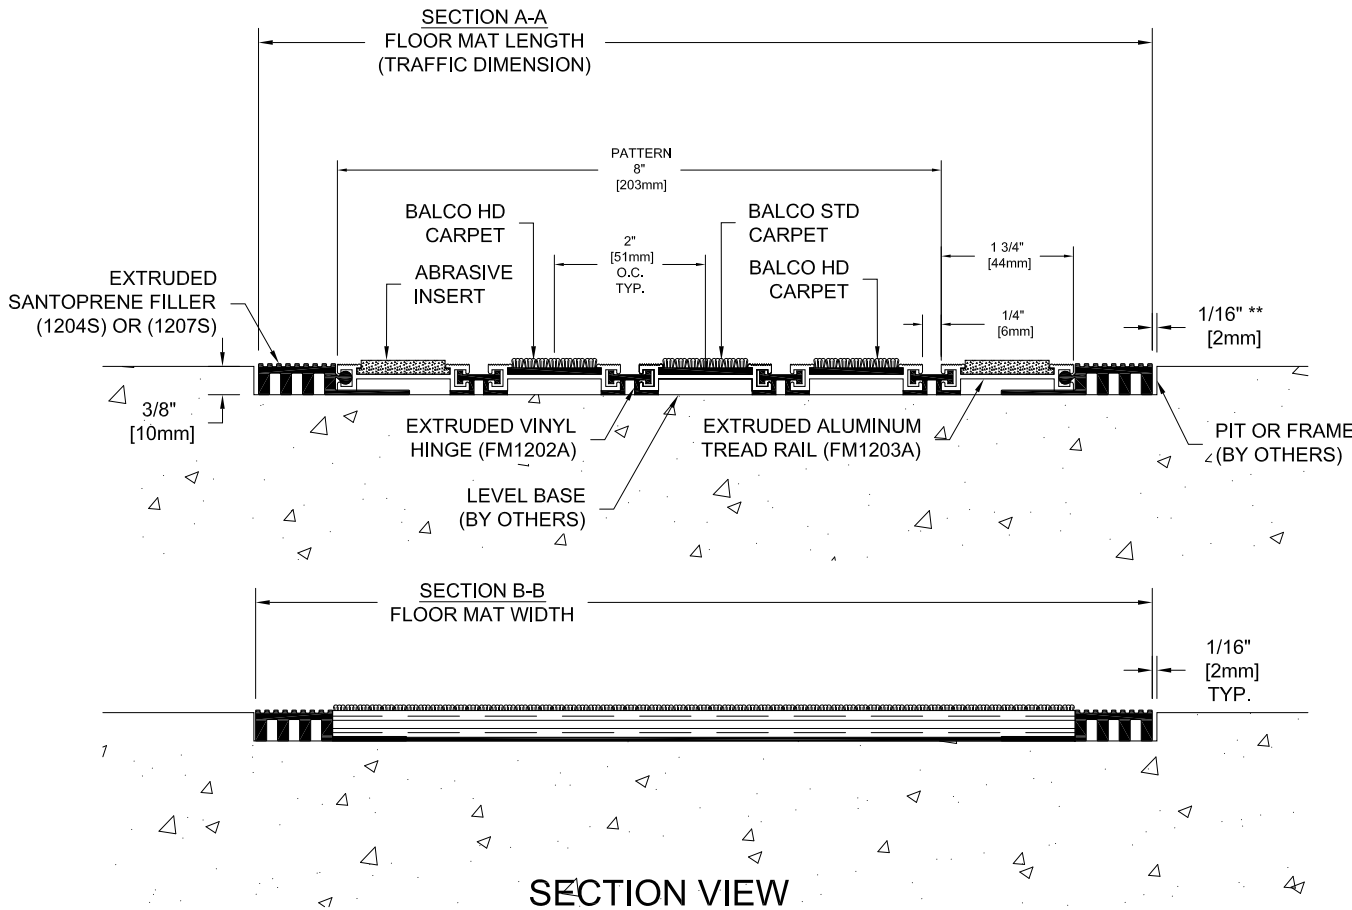

DUE TO SIZE, MAT MAY BE SHIPPED IN MULTIPLE SECTIONS;
 INDICATE SPLIT LOCATION IF REQ'D.

Aluminum Finish:

Qty.:

Drawn By: RJT

The information contained herein is the proprietary property of **BALCO, INC.** No portion of it may be reproduced by any means or used in any form except for the purpose for which it was furnished. All rights of design and invention are hereby reserved.



2626 S. Sheridan PO Box 17249
 Wichita, Kansas 67217-0249 USA
 P: +1-316-945-9328 F: +1-316-945-0789

REV. - 4/01/15

Project:	
Customer:	
SO#	
Date:	
Page ___ of ___	Scale: NTS

Pattern:

- PAINTED DESERT
 (A: Red Stone, HD Cpt: Coffee Bean, STD Cpt: Burnt Sierra, P.V./H: Bronze)
- BLUE LAGOON
 (A: Rare Earth, HD Cpt: Blue Sapphire, STD Cpt: Denim, P.V./H: Black)
- NIGHT SKY
 (A: Black Rain, HD Cpt: Black Onyx, STD Cpt: Graphite, P.V./H: Black)
- WARM CHESTNUT
 (A: Rare Earth, HD Cpt: Coffee Bean, STD Cpt: Fawn, P.V./H: Bronze)