
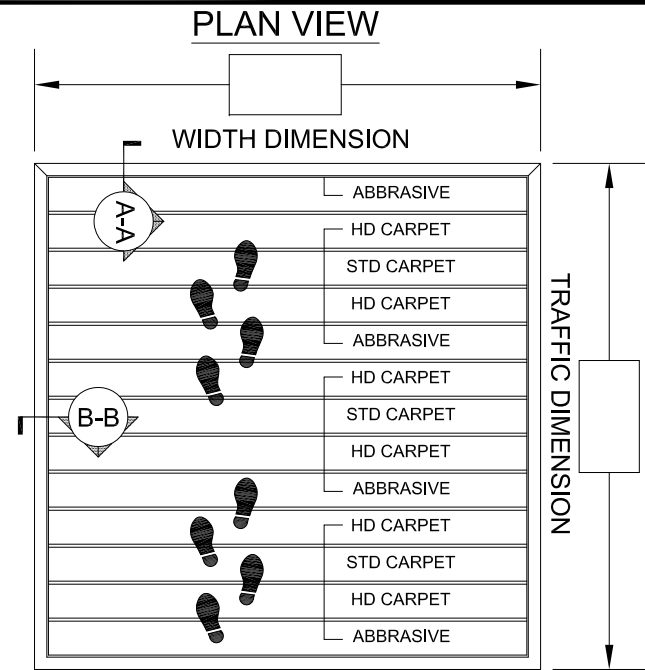


FMR-D  
 DESIGNER SERIES RECESSED FLOOR MAT  
 MILL FINISH ALUMINUM TREAD RAILS  
 w/ABRASIVE, CARPET, AND HEAVY DUTY CARPET INSERTS

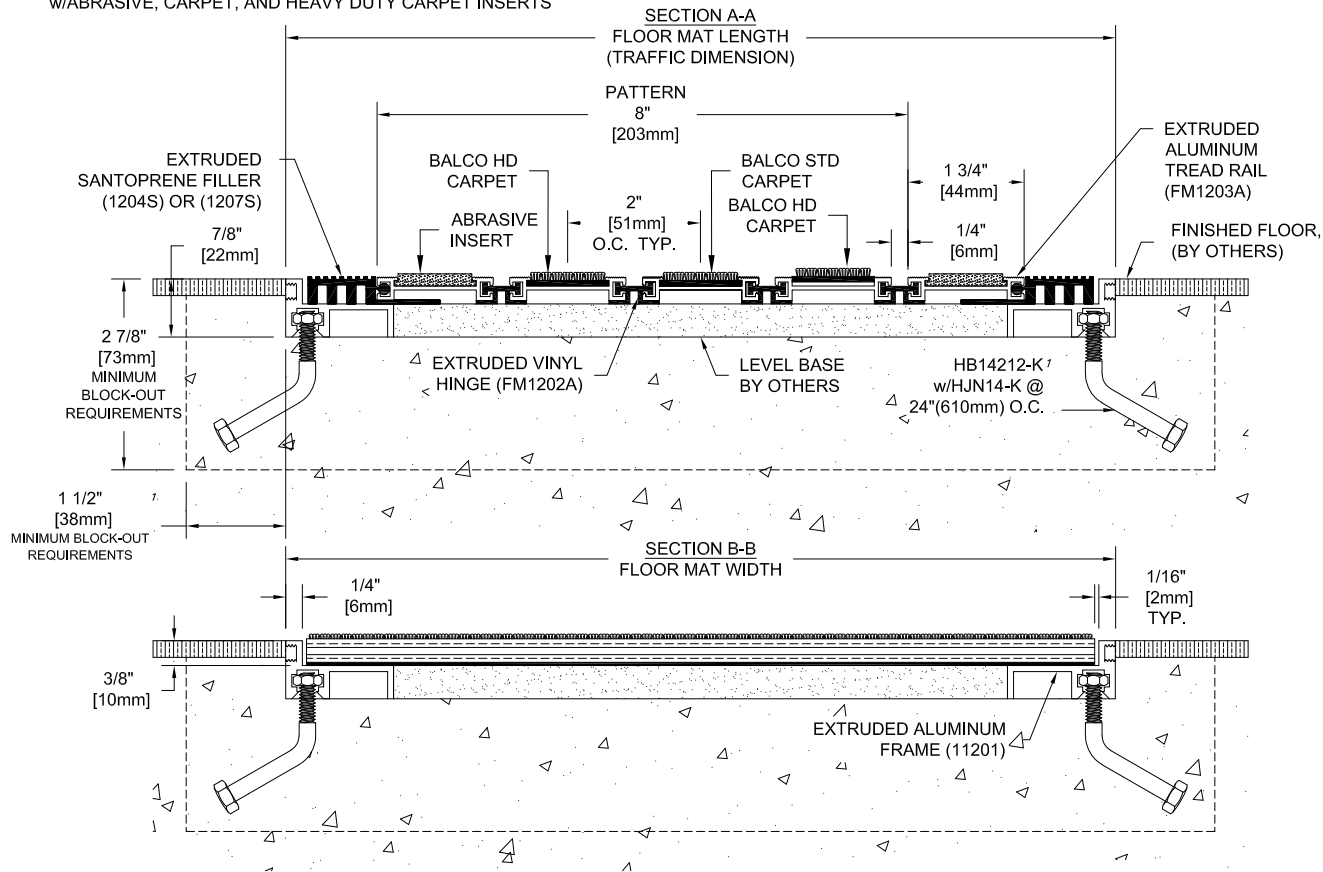

**SECTION VIEW**

Project:
Customer:
SO#
Date:
Page ___ of ___
Scale: NTS

Pattern: <input type="checkbox"/> PAINTED DESERT (A: RED STONE, HD CPT: COFFEE BEAN, STD CPT: BURNT SIERRA) <input type="checkbox"/> BLUE LAGOON (A: RARE EARTH, HD CPT: BLUE SAPPHIRE, STD CPT: DENIM) <input type="checkbox"/> NIGHT SKY (A: BLACK RAIN, HD CPT: BLACK ONYX, STD CPT: GRAPHITE) <input type="checkbox"/> WARM CHESTNUT (A: RARE EARTH, HD CPT: COFFEE BEAN, STD CPT: FAWN)
--

Aluminum Finish:
------------------

Qty.:
-------

Drawn By: HRS
---------------

DUE TO SIZE, MAT MAY BE SHIPPED IN MULTIPLE SECTIONS;  
 INDICATE SPLIT LOCATION IF REQUIRED.



A CSW Industrials Company

The information contained herein is the proprietary property of BALCO®. No portion of it may be reproduced by any means or used in any form except for the purpose for which it was furnished. All rights of design and invention are hereby reserved.

REV. - 02/08/17