


MPFV3H12

FLOOR FIRE BARRIER
 3 HOUR RATED
 MAXIMUM OPENING 12" (305mm)
 INTERTEK LISTING # BA/EC 180-01

A MINIMUM 3/16" THICK ALUMINUM
 COVER IS REQUIRED TO MAINTAIN
 3 HOUR RATING (BY OTHERS)

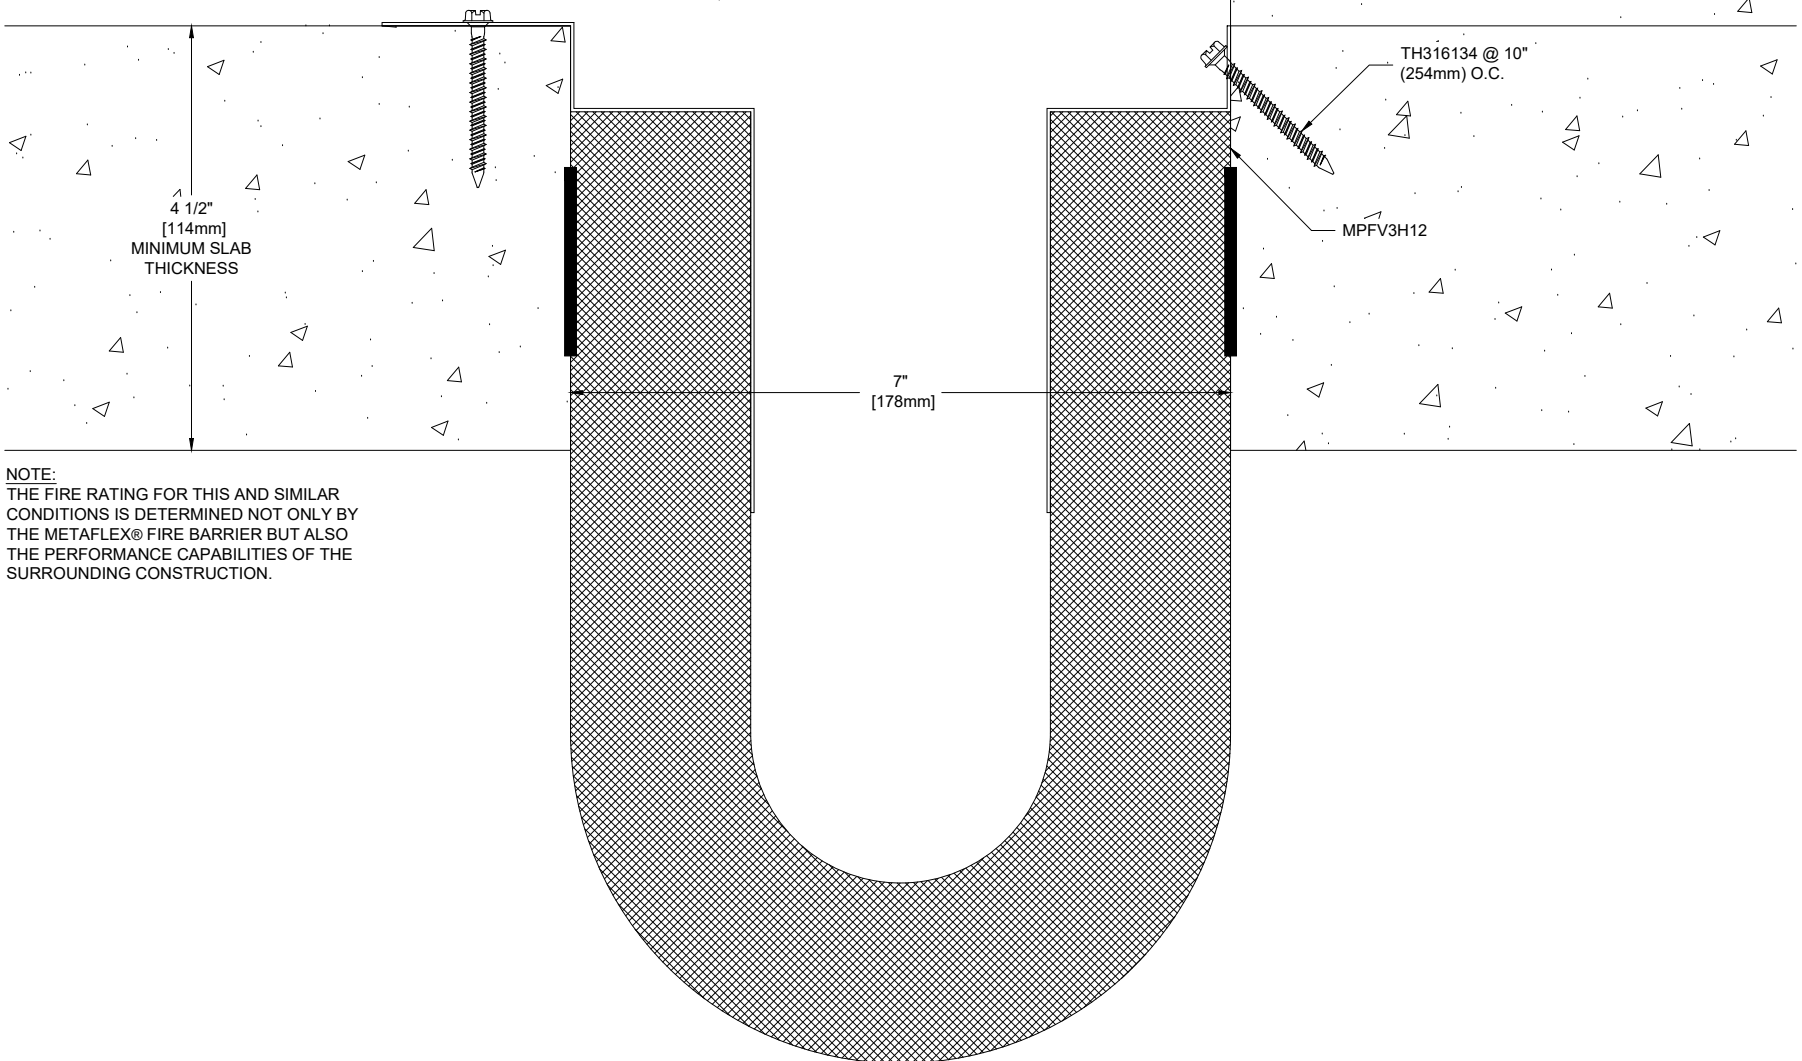

NOTE:
 THE FIRE RATING FOR THIS AND SIMILAR
 CONDITIONS IS DETERMINED NOT ONLY BY
 THE METAFLEX® FIRE BARRIER BUT ALSO
 THE PERFORMANCE CAPABILITIES OF THE
 SURROUNDING CONSTRUCTION.

Project:	
Customer:	
SO#	
Date:	
Page ___ of ___	Scale: NTS

Length	Qty.	Color

Drawn By: HRS



The information contained herein is the proprietary property of BALCO®. No portion of it may be reproduced by any means or used in any form except for the purpose for which it was furnished. All rights of design and invention are hereby reserved.

REV. - 07/10/19