


MPFV3H18  
 FLOOR FIRE BARRIER  
 3 HOUR RATED  
 MAXIMUM OPENING 18" (457mm)  
 INTERTEK LISTING # BA/EC 180-01

A MINIMUM 3/16" THICK ALUMINUM  
 COVER IS REQUIRED TO MAINTAIN  
 3 HOUR RATING (BY OTHERS)

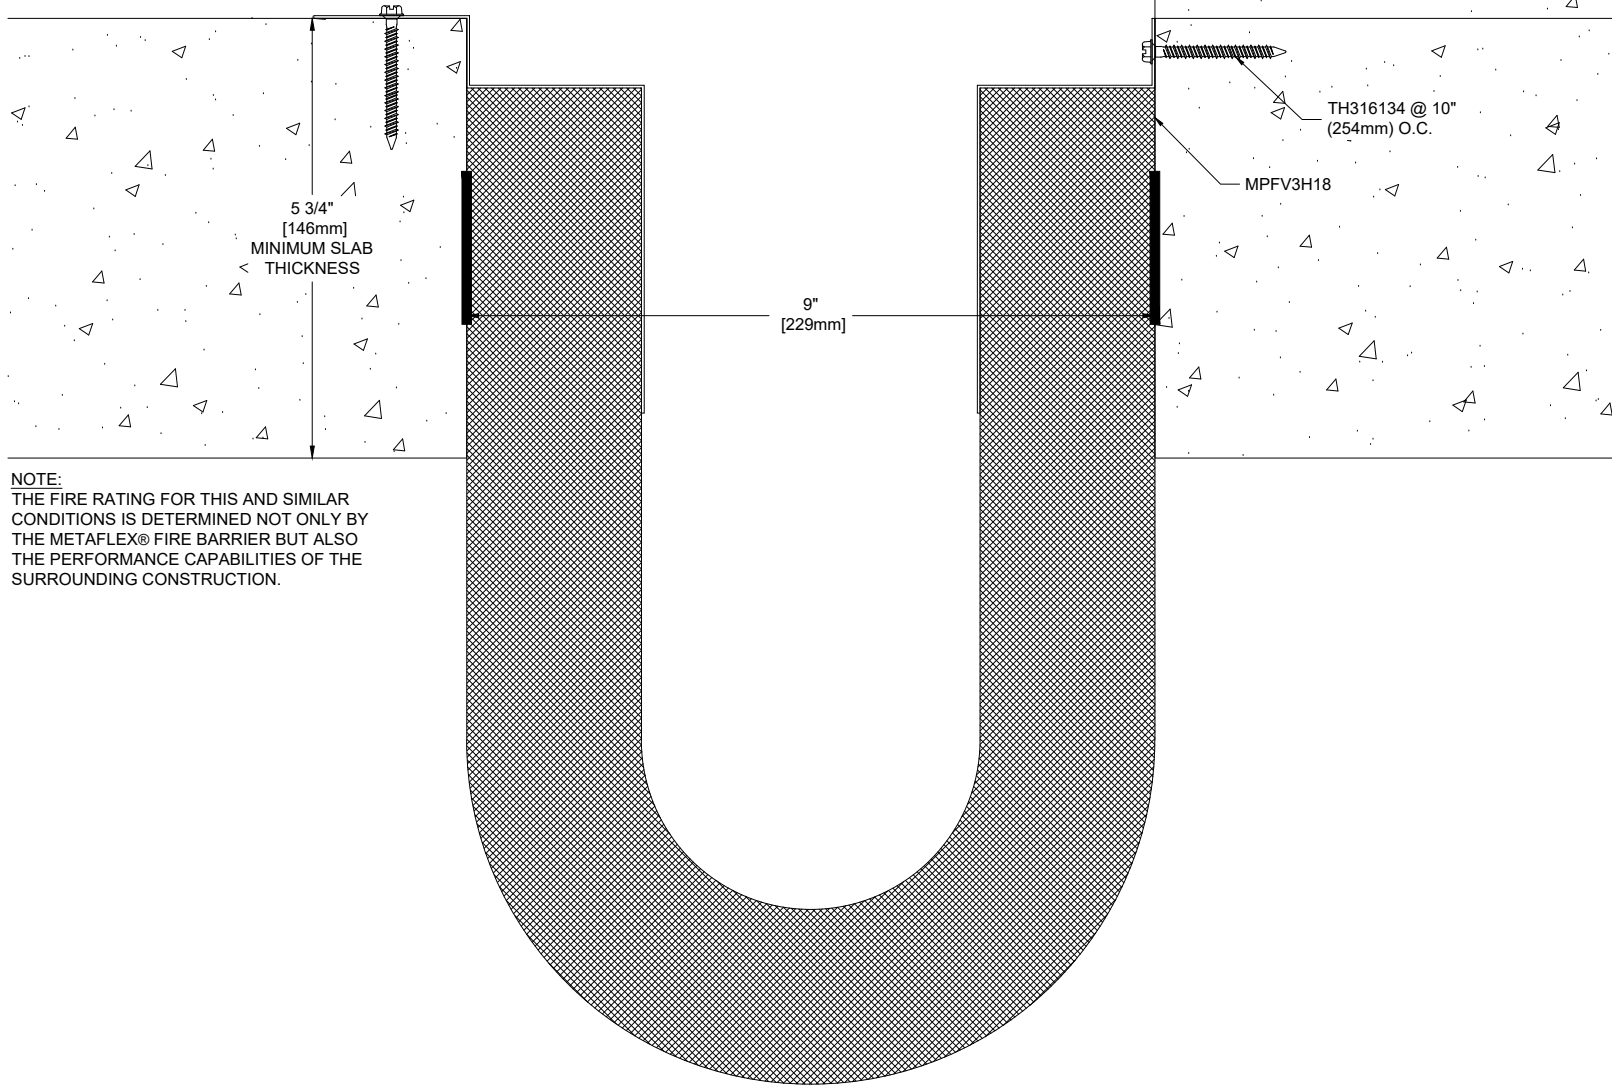

NOTE:  
 THE FIRE RATING FOR THIS AND SIMILAR  
 CONDITIONS IS DETERMINED NOT ONLY BY  
 THE METAFLEX® FIRE BARRIER BUT ALSO  
 THE PERFORMANCE CAPABILITIES OF THE  
 SURROUNDING CONSTRUCTION.

Project:	
Customer:	
SO#	
Date:	
Page ___ of ___	Scale: NTS

Length	Qty.	Color

Drawn By: HRS



A CSW Industrials Company

The information contained herein is the proprietary property of BALCO®. No portion of it may be reproduced by any means or used in any form except for the purpose for which it was furnished. All rights of design and invention are hereby reserved.

REV. - 07/10/19