


**NBAFL-6g**

ALL ALUMINUM FLOOR TO WALL SYSTEM  
 MILL FINISH ALUMINUM BASE  
 MILL FINISH ALUMINUM COVER PLATE  
 w/45 MIL EPDM WATER BARRIER  
 100% MOVEMENT

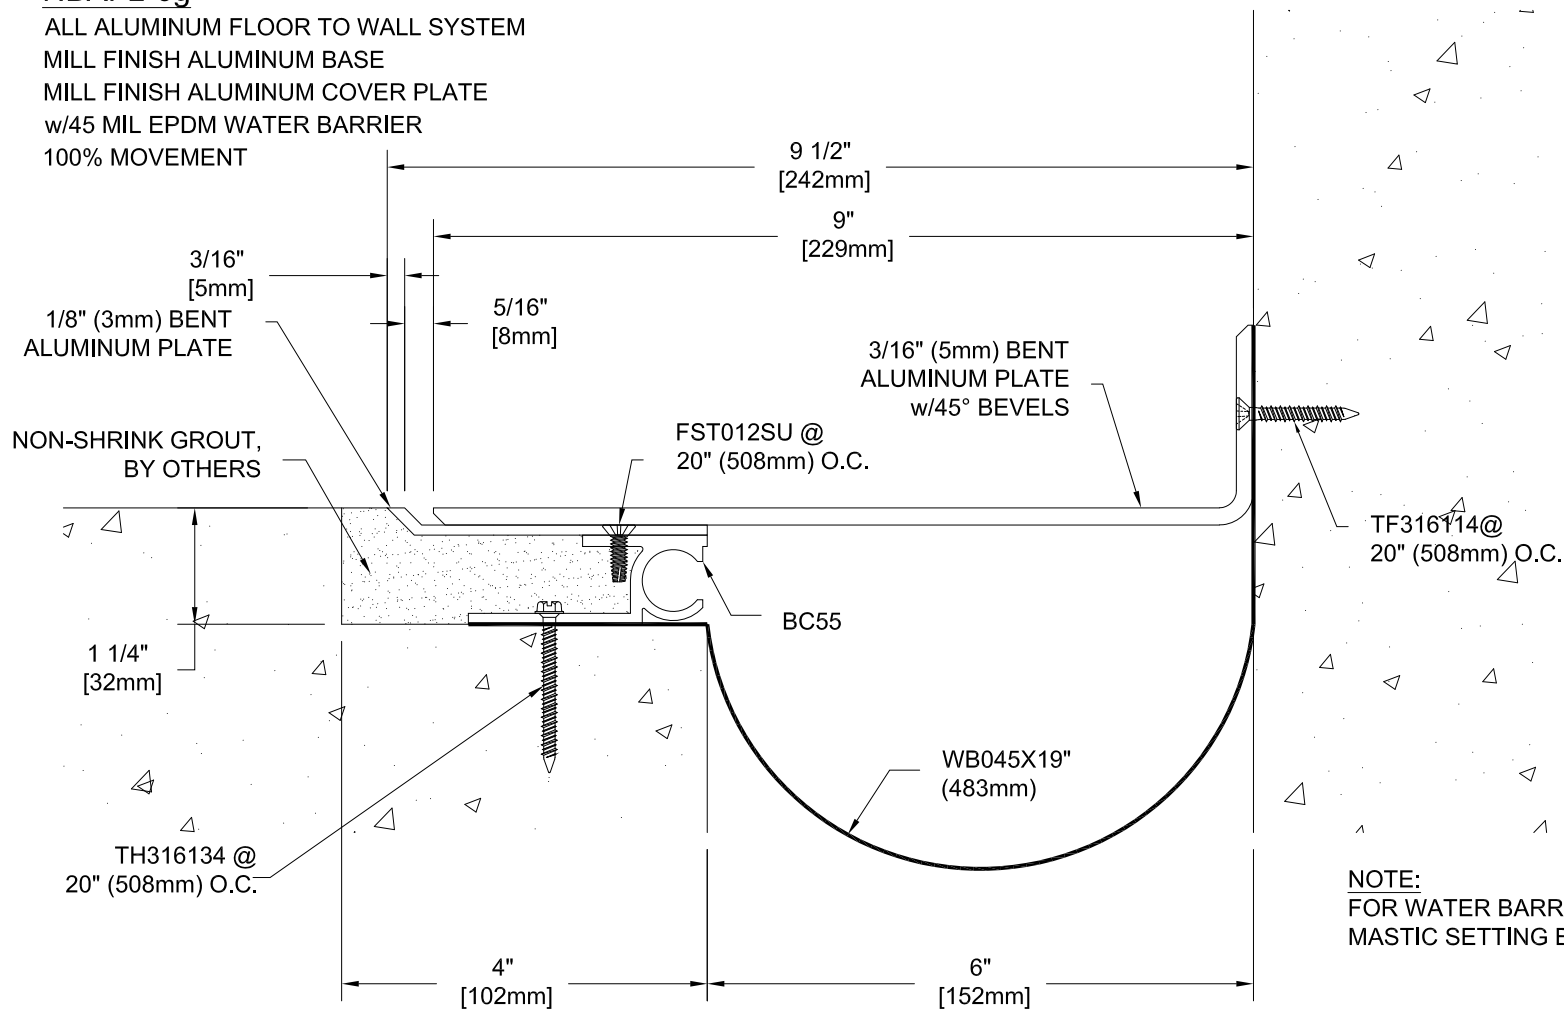

**NOTE:**  
 FOR WATER BARRIER - APPLY A  
 MASTIC SETTING BED, BY OTHERS

Project:	
Customer:	
SO#	
Date:	
Page ___ of ___	Scale: NTS

Length	Qty.	Color

Drawn By: TSH



The information contained herein is the proprietary property of BALCO®. No portion of it may be reproduced by any means or used in any form except for the purpose for which it was furnished. All rights of design and invention are hereby reserved.

REV. - 06/01/17