


**PJCL-9**  
**FLOOR TO WALL PAN JOINT SYSTEM**  
**MILL FINISH ALUMINUM COVER**  
**MILL FINISH ALUMINUM BASE**  
**100% MOVEMENT**

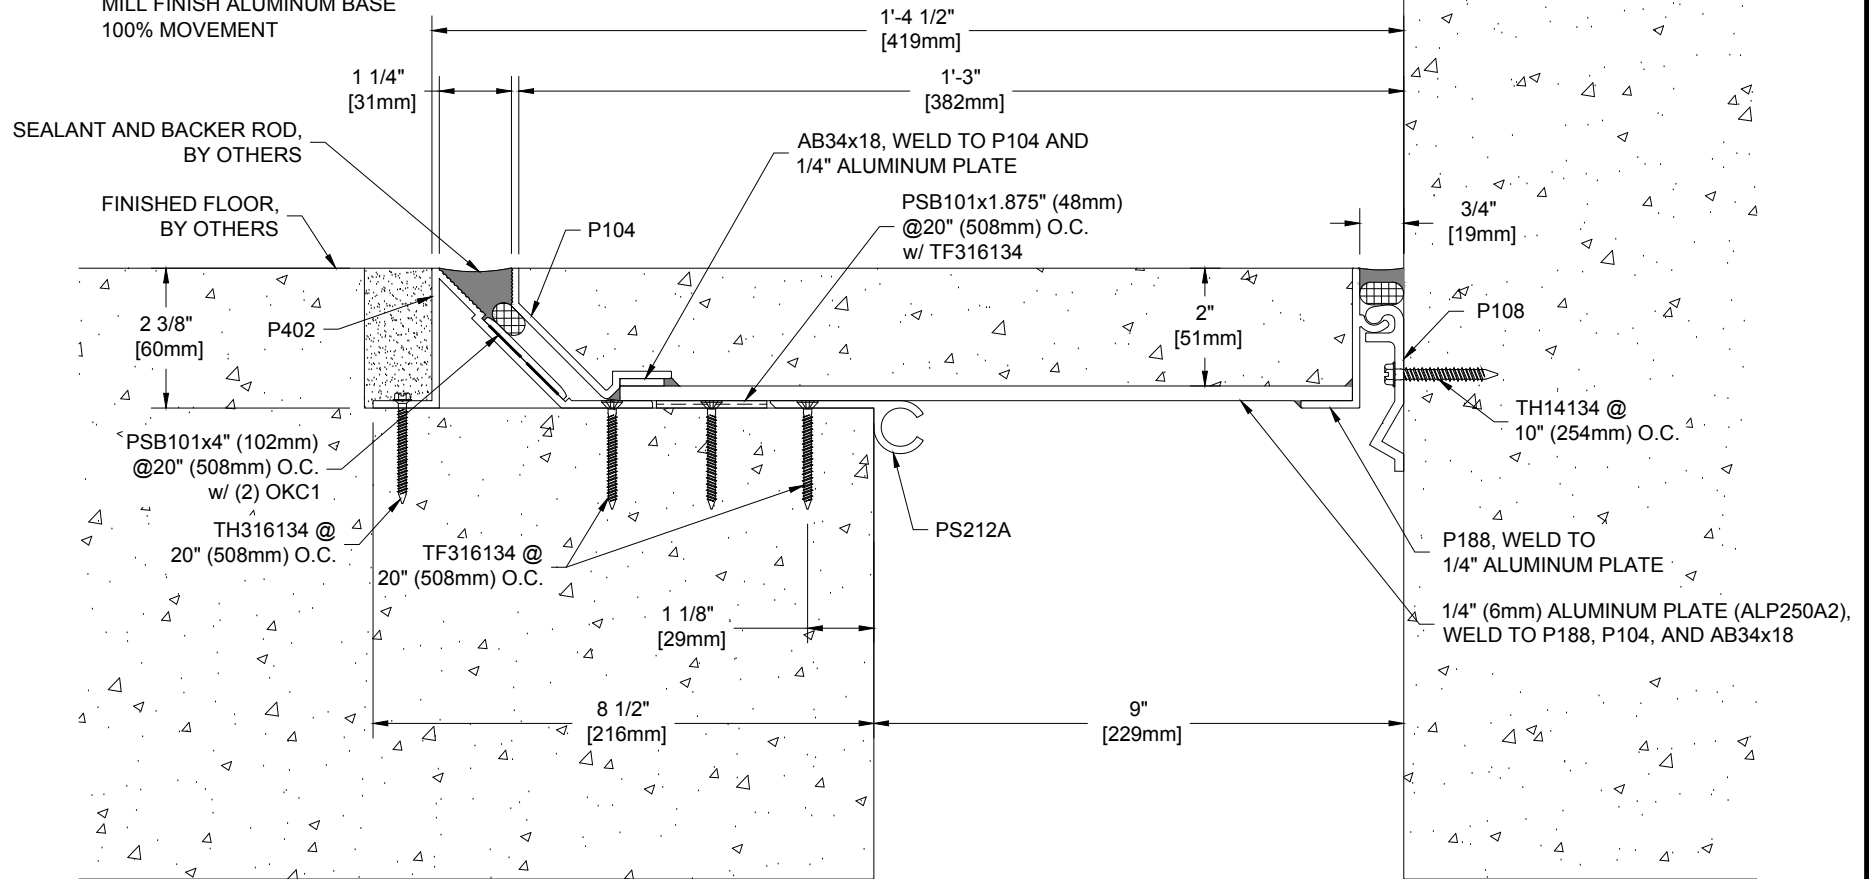

Project:	
Customer:	
SO#	
Date:	
Page ___ of ___	Scale: NTS

Length	Qty.	Color

Drawn By: HRS



The information contained herein is the proprietary property of BALCO®. No portion of it may be reproduced by any means or used in any form except for the purpose for which it was furnished. All rights of design and invention are hereby reserved.

REV. - 08/03/18