


R-300-PL-100

SINGLE COMPONENT STAIR NOSING
 MILL FINISH ALUMINUM
 MAXIMUM LENGTH 10'-0"(3048mm)

LISTED IN ACCORDANCE WITH U.L. 1994
 MEETS REQUIREMENTS OF IBC: 1025

COLOR: _____
 PLEASE SELECT AN ABRASIVE
 COLOR FROM CHART

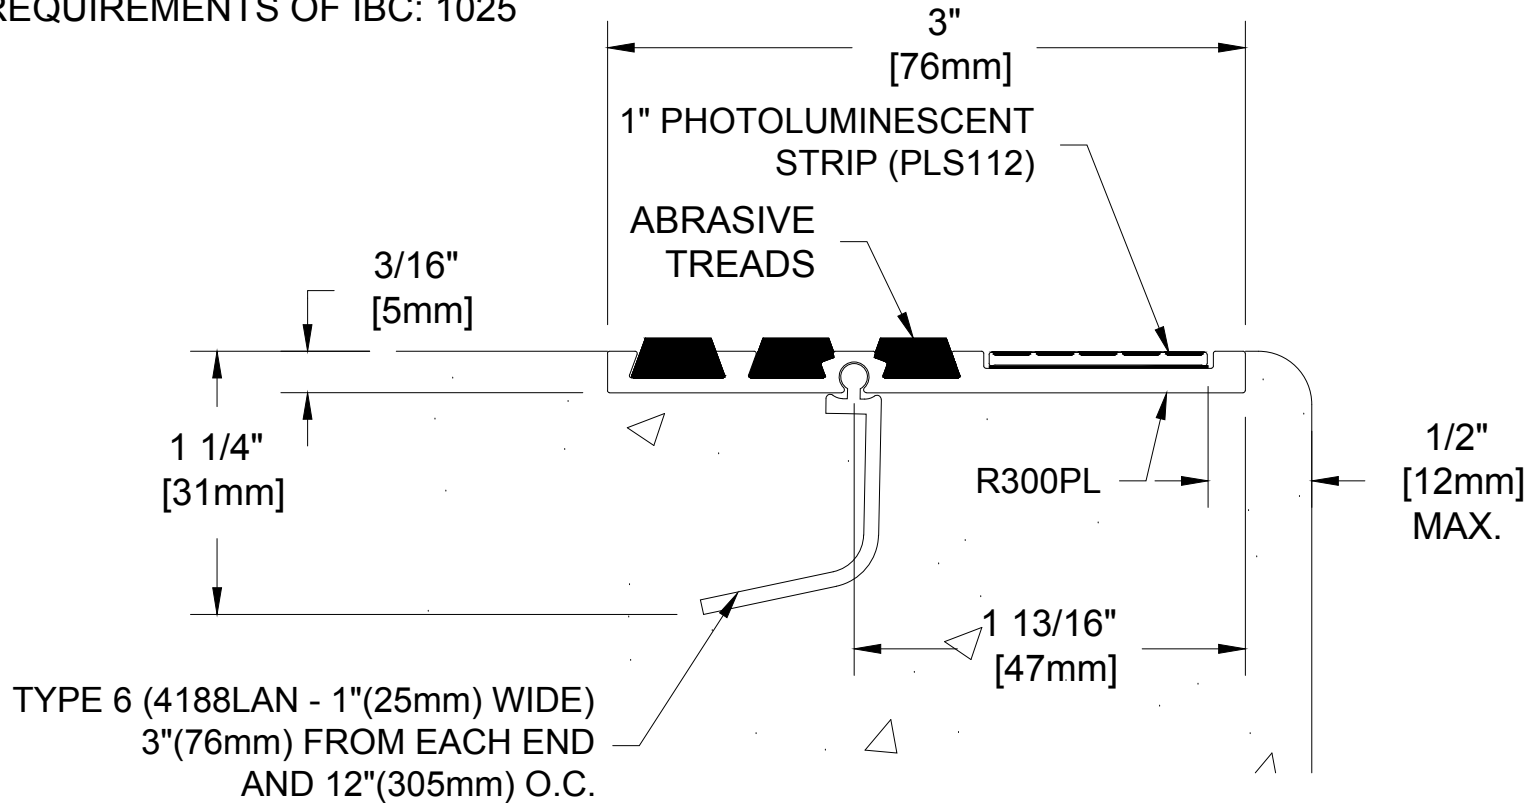

| | |
|-----------------|------------|
| Project: | |
| Customer: | |
| SO# | |
| Date: | |
| Page ___ of ___ | Scale: NTS |

| Length | Qty. | Color |
|--------|------|-------|
| | | |
| | | |
| | | |
| | | |

Drawn By: HRS



A CSW Industrials Company

The information contained herein is the proprietary property of BALCO®. No portion of it may be reproduced by any means or used in any form except for the purpose for which it was furnished. All rights of design and invention are hereby reserved.

REV. - 08/03/18