

SS6FVS-1-2m

FLOOR TO WALL SYSTEM

#2B FINISH STAINLESS STEEL COVERS

MILL FINISH BASE EXTRUSION

50% MOVEMENT

F1458S w/HJLN14S
@ 20" O.C.

SSB2X18-MOD
w/V GROOVE
w/45° BEVEL

1/8"
S.S. PLATE
(SSP11GA3042B)


F141S @
20" (508mm) O.C.

SP114

6108NE

6101SS
(ALUMINUM SUB)
TH316134 @
20" (508mm) O.C.

TH14214
@ 10" (254mm) O.C.

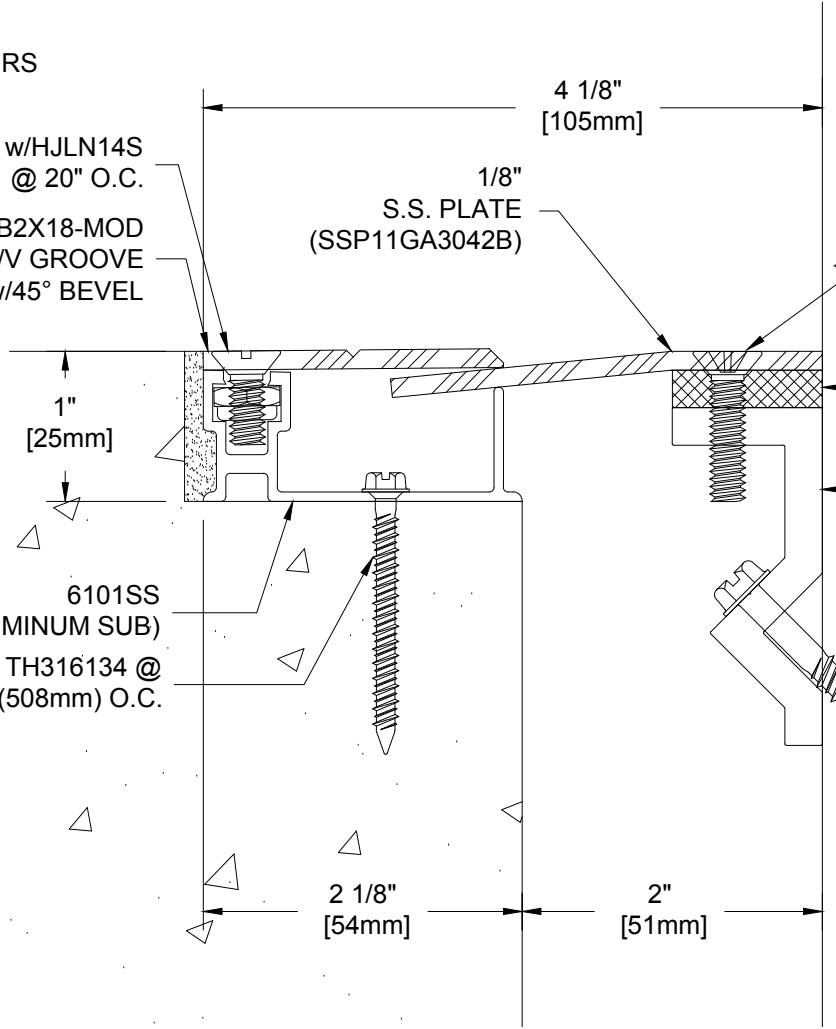

| | |
|-----------------|------------|
| Project: | |
| Customer: | |
| SO# | |
| Date: | |
| Page ___ of ___ | Scale: NTS |

| Length | Qty. | Color |
|--------|------|-------|
| | | |
| | | |
| | | |
| | | |

Drawn By: HRS



A CSW Industrials Company

The information contained herein is the proprietary property of BALCO®. No portion of it may be reproduced by any means or used in any form except for the purpose for which it was furnished. All rights of design and invention are hereby reserved.

REV. - 08/03/18