


# TCWW-14

INTERIOR FLAT SEAL  
 MILL FINISH ALUMINUM BASE  
 MOVEMENT: 50% OPEN, 50% CLOSE

COLOR:  
 SILICONE COLORS: CHOOSE  
 FROM DOW 790 COLOR CHART  
 BLACK, GRAY, BRONZE, SANDSTONE AND  
 WHITE ARE STANDARD. OTHER COLORS  
 SUBJECT TO 100 FOOT MINIMUM ORDER  
 QUANTITY OR SET UP CHARGES.

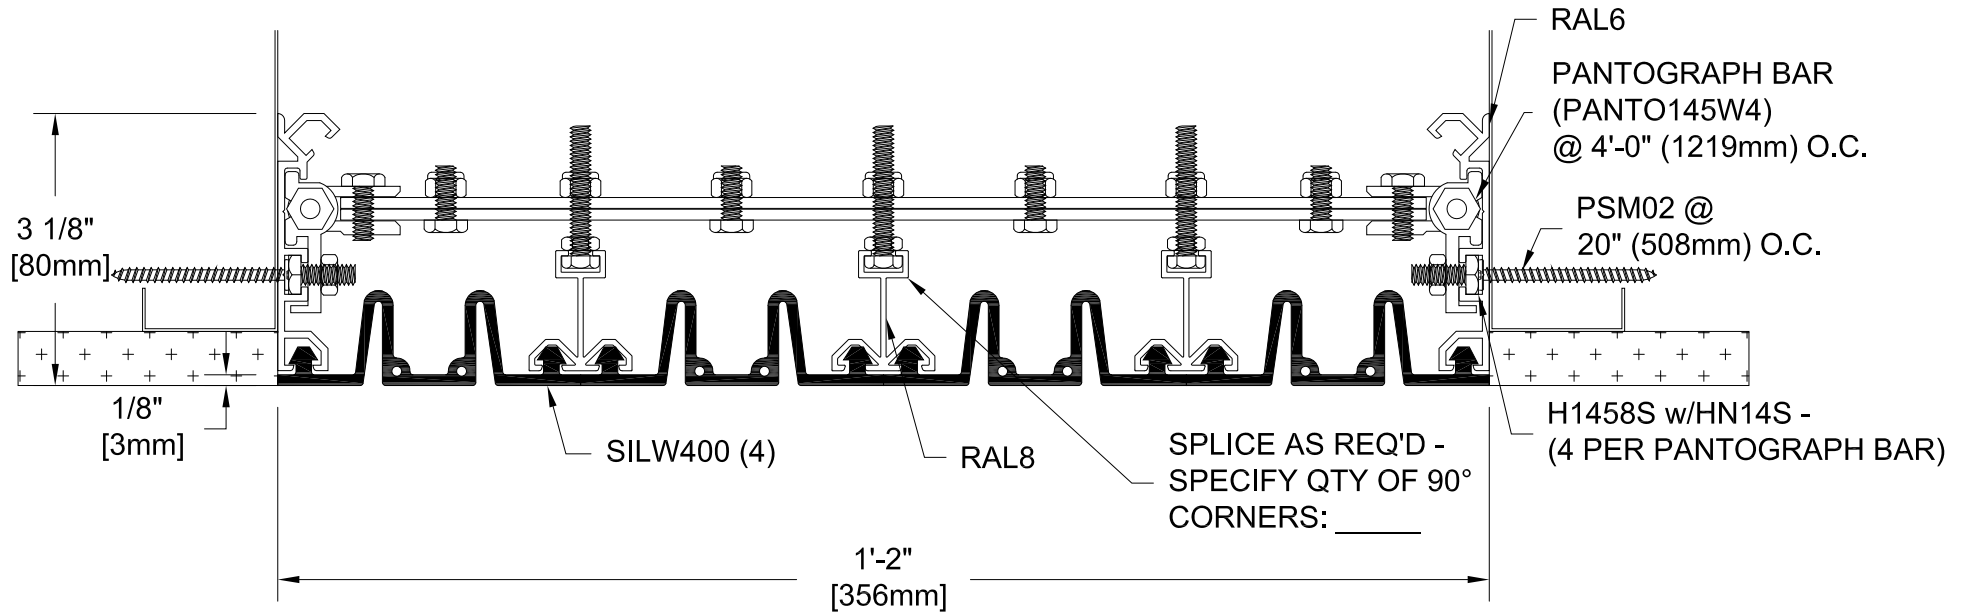

Project:	
Customer:	
SO#	
Date:	
Page ___ of ___	Scale: NTS

Length	Qty.	Color

Drawn By: TSH

The information contained herein is the proprietary property of **BALCO, INC.** No portion of it may be reproduced by any means or used in any form except for the purpose for which it was furnished. All rights of design and invention are hereby reserved.



2626 S. Sheridan PO Box 17249  
 Wichita, Kansas 67217-0249 USA  
 P: +1-316-945-9328 F: +1-316-945-0789