


# TCWW-2

INTERIOR FLAT SEAL  
MILL FINISH ALUMINUM BASE  
50% MOVEMENT

COLOR: \_\_\_\_\_  
SILICONE COLORS: CHOOSE  
FROM DOW 790 COLOR CHART  
BLACK, GRAY, BRONZE, SANDSTONE AND  
WHITE ARE STANDARD. OTHER COLORS  
SUBJECT TO 100 FOOT MINIMUM ORDER  
QUANTITY OR SET UP CHARGES.

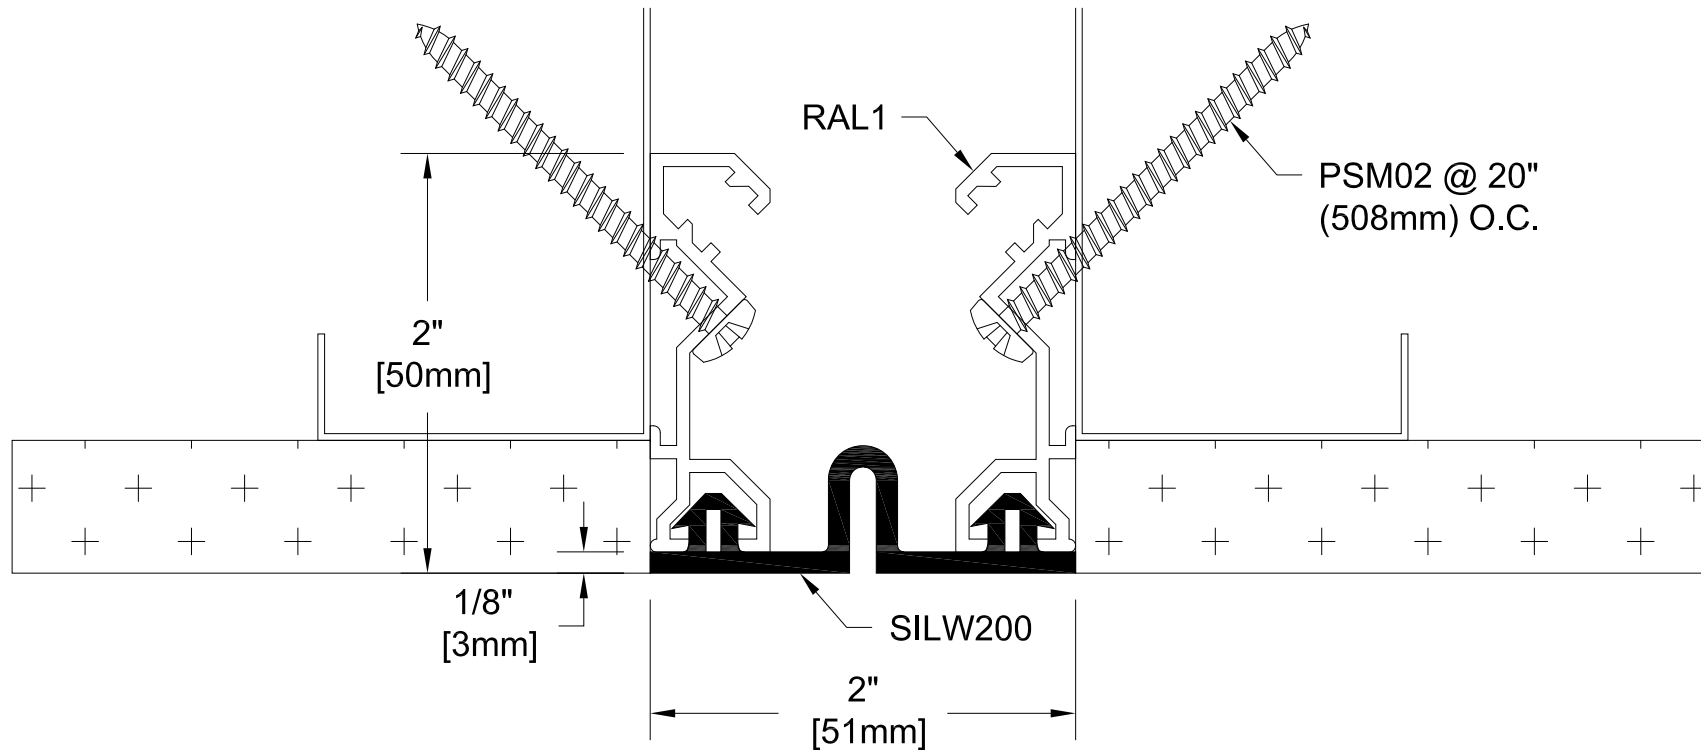

Project:	
Customer:	
SO#	
Date:	
Page ___ of ___	Scale: NTS

Length	Qty.	Color

Drawn By: TSH

The information contained herein is the proprietary property of **BALCO, INC.** No portion of it may be reproduced by any means or used in any form except for the purpose for which it was furnished. All rights of design and invention are hereby reserved.



**BALCO INC**  
2626 S. Sheridan PO Box 17249  
Wichita, Kansas 67217-0249 USA  
P: +1-316-945-9328 F: +1-316-945-0789

REV. - 07/05/16