


TSA-18-250L

TRENCH COVER w/BLACK ABRASIVE FILL
MILL FINISH ALUMINUM EXTRUSIONS
MILL FINISH ALUMINUM PLATE
w/ALUMINUM LINER

SPECIFY ENDS FOR LINER

OPEN _____ CLOSED _____

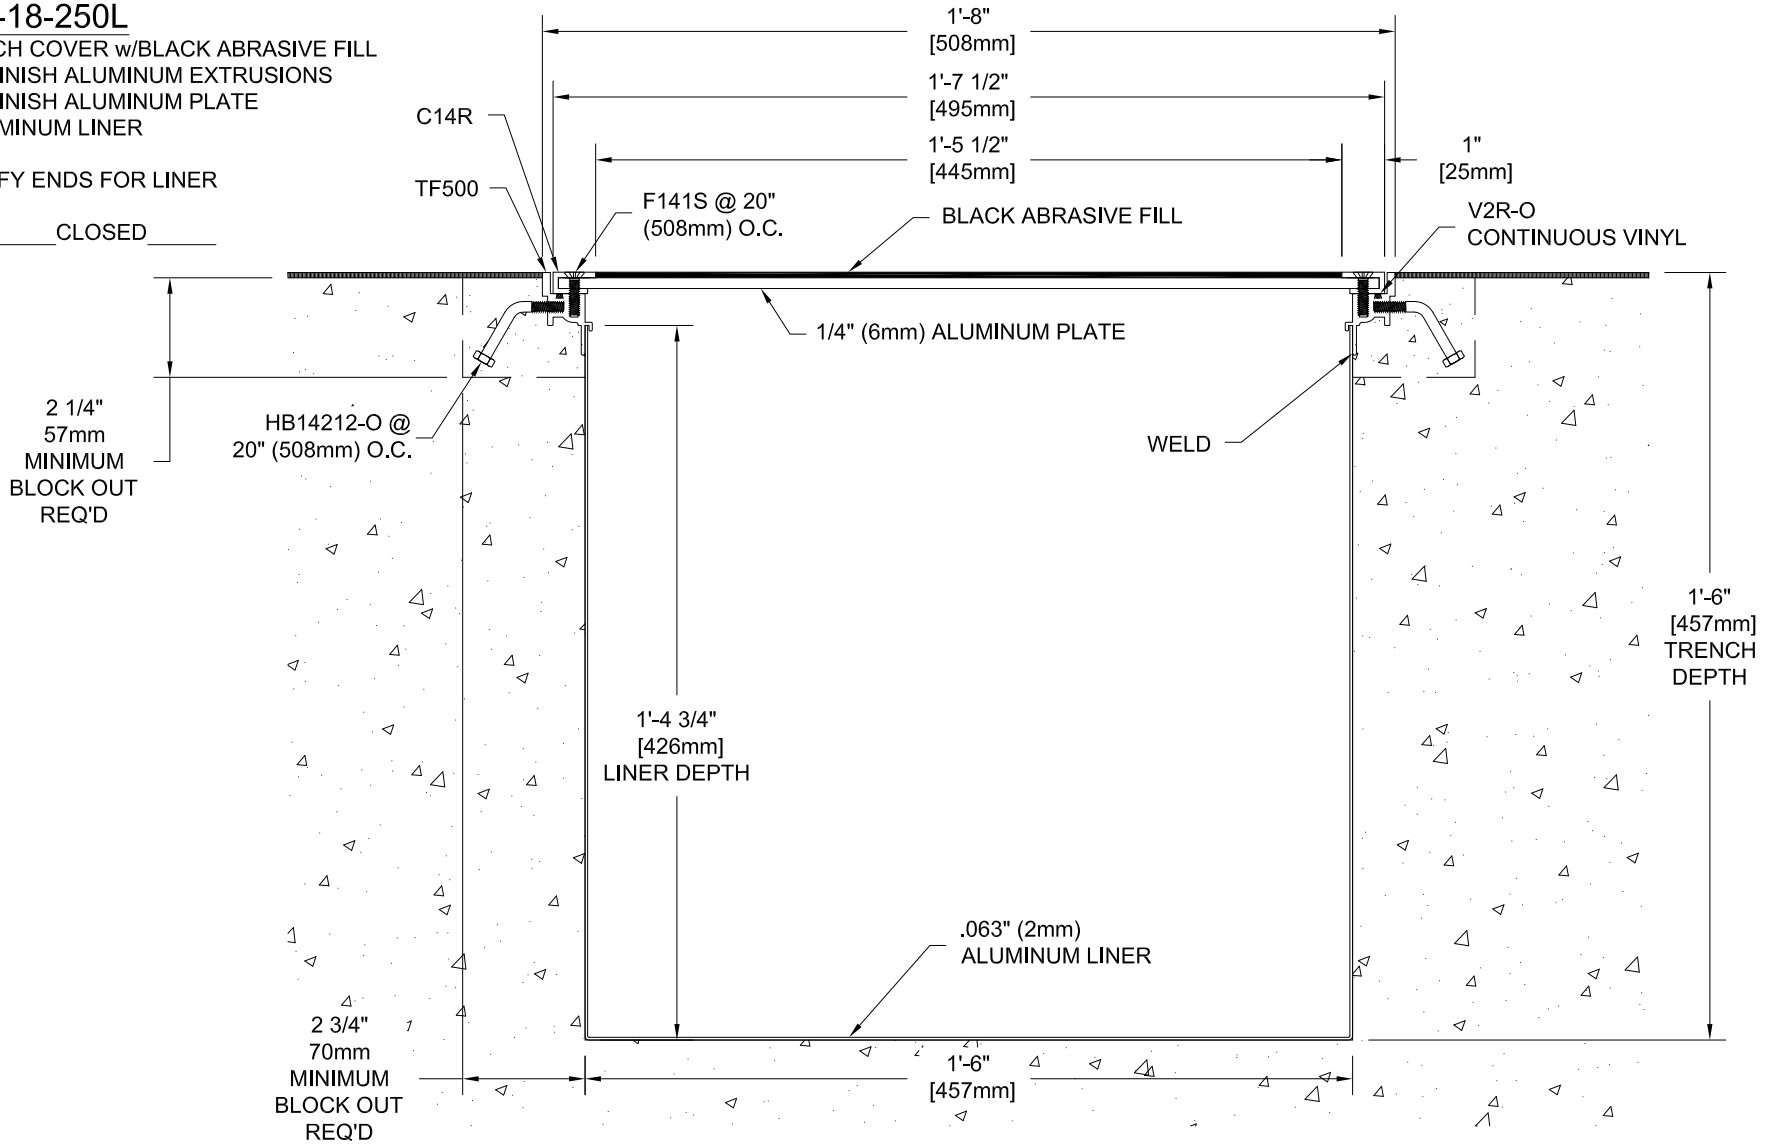

Project:	
Customer:	
SO#	
Date:	
Page ___ of ___	Scale: NTS

Length	Qty.	Color

Drawn By: RJT

The information contained herein is the proprietary property of **BALCO, INC.** No portion of it may be reproduced by any means or used in any form except for the purpose for which it was furnished. All rights of design and invention are hereby reserved.



2626 S. Sheridan PO Box 17249
Wichita, Kansas 67217-0249 USA
P: +1-316-945-9328 F: +1-316-945-0789

REV. - 11/13/12