


TST-18-375L

TRENCH COVER w/1/8" (3mm) TILE RECESS
 MILL FINISH ALUMINUM EXTRUSIONS
 MILL FINISH ALUMINUM PLATE
 w/22GA STAINLESS STEEL LINER

SPECIFY OPEN OR CLOSED
 ENDS FOR LINER

OPEN ____ CLOSED

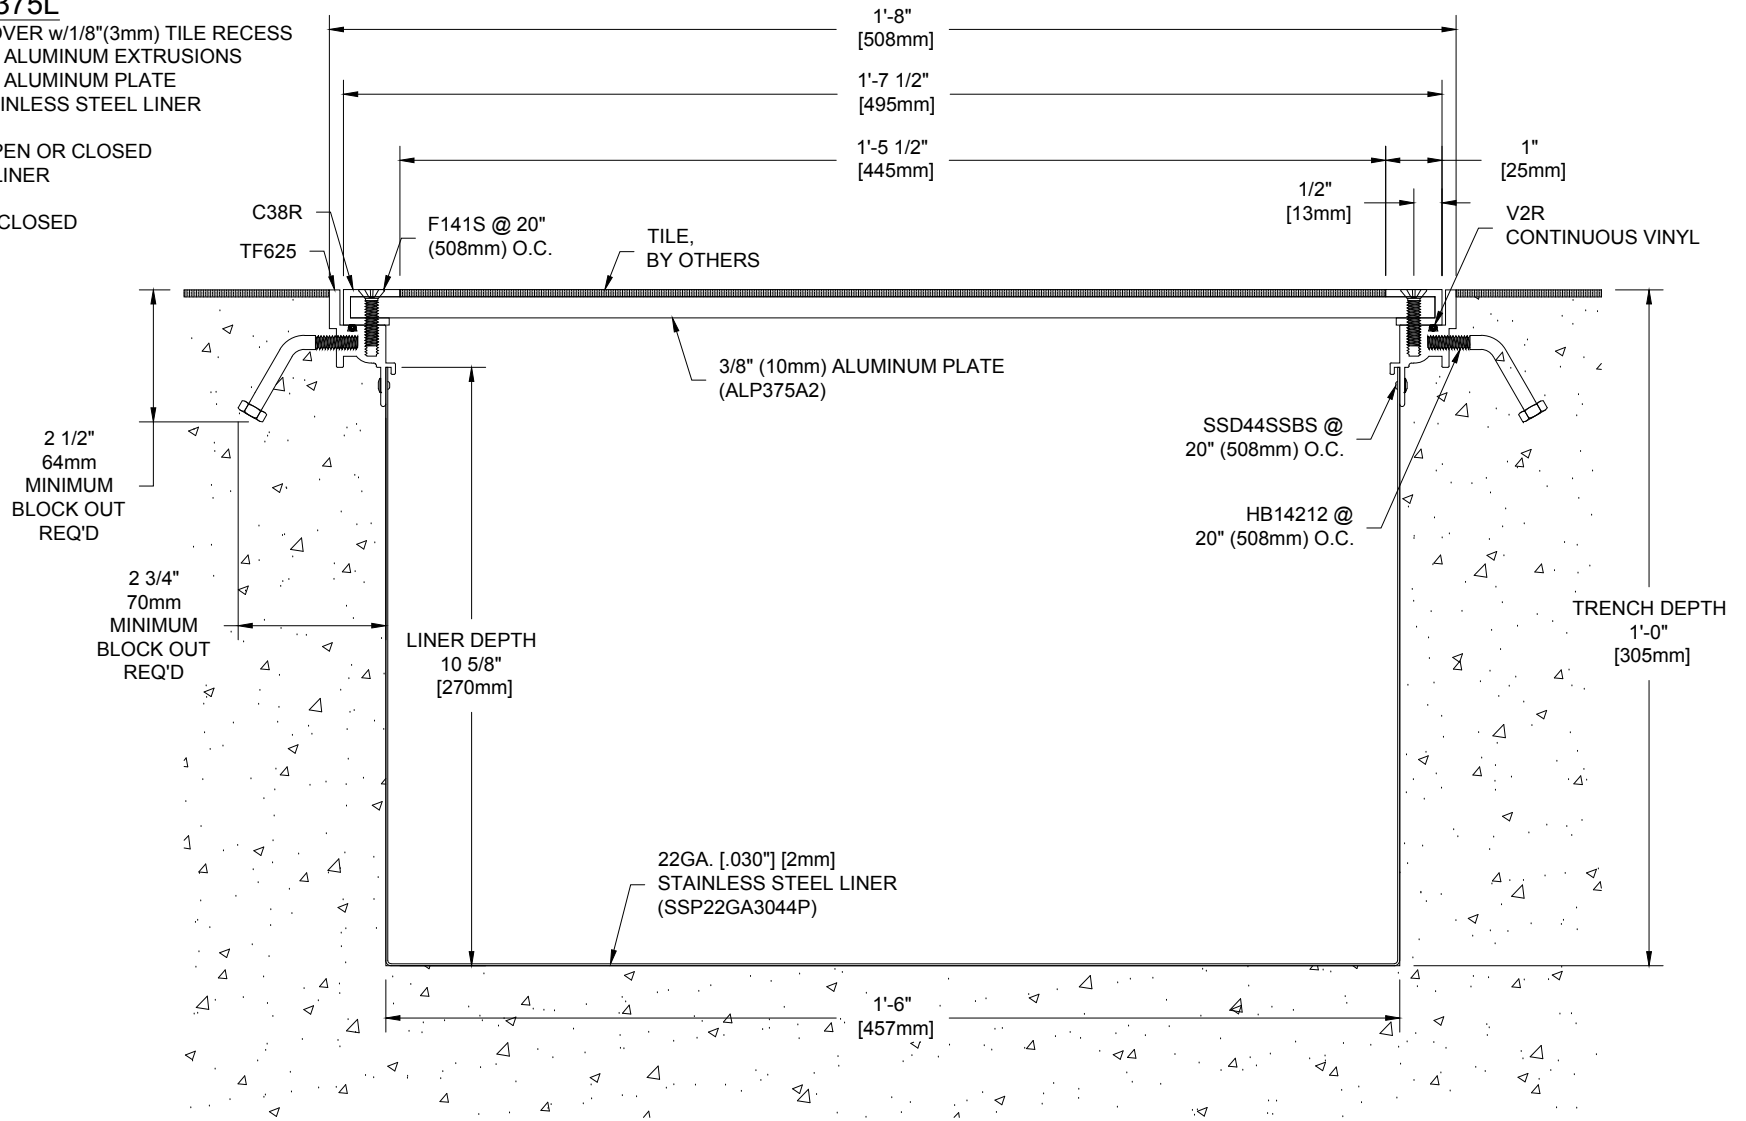

Project:	
Customer:	
SO#	
Date:	
Page ____ of ____	Scale: NTS

Length	Qty.	Color

Drawn By: HRS



A CSW Industrials Company

The information contained herein is the proprietary property of BALCO®. No portion of it may be reproduced by any means or used in any form except for the purpose for which it was furnished. All rights of design and invention are hereby reserved.

REV. 08/03/18